


P-5078-1

22752

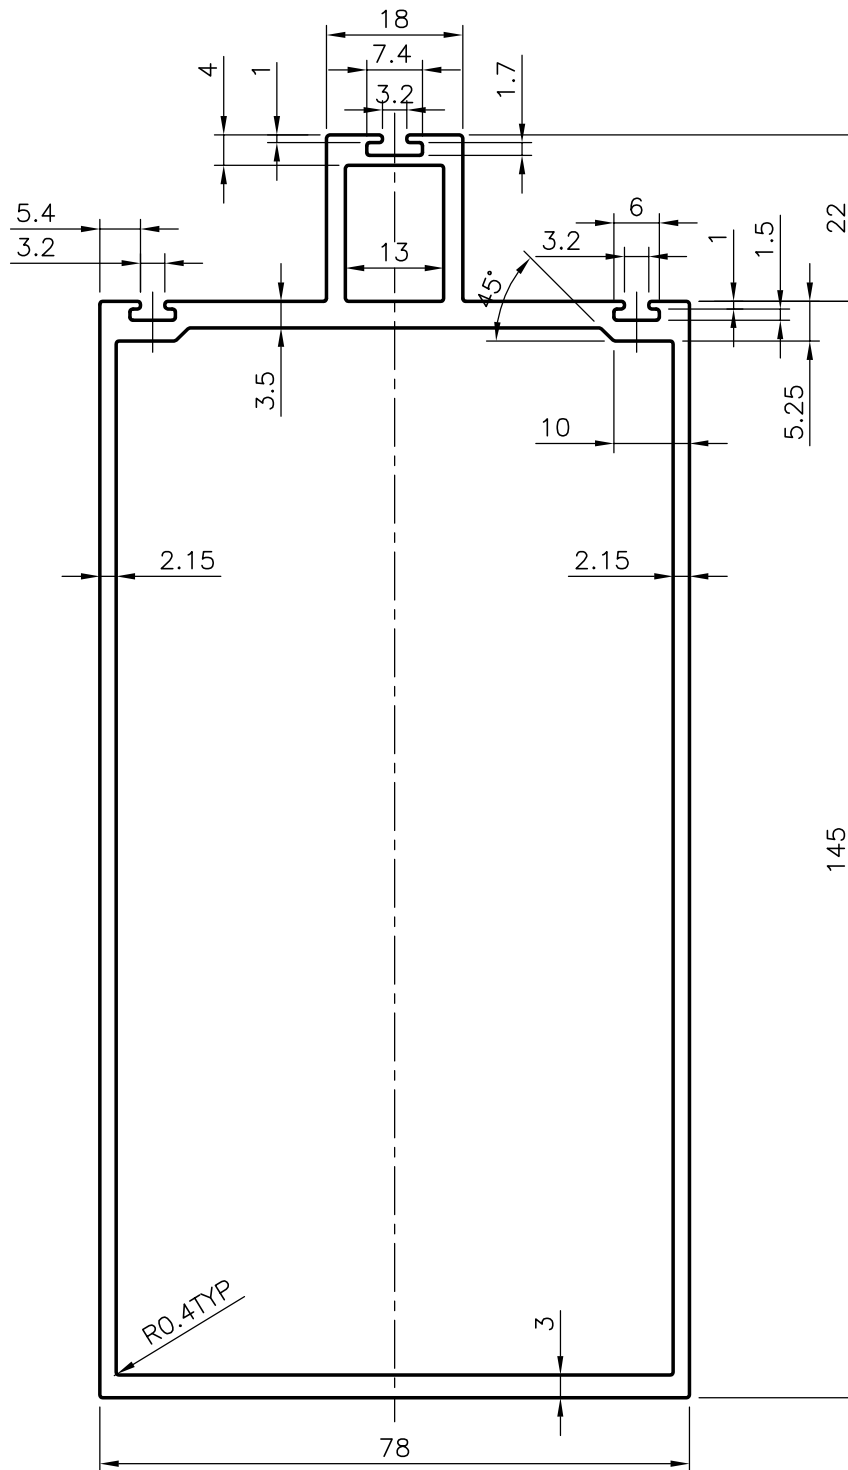

SYMBOL OF QUALITY  
AN ISO 9001 COMPANY

**JINDAL ALUMINIUM LTD.**  
BANGALORE-560073 (INDIA)

	NAME	DATE
DRAWN	RAGHAVENDRA	01-10-2004
CHECKED		
APPROVED		
SCALE		1:1
AREA mm <sup>2</sup>		1255.045
PERIMETER mm.		519.506
WEIGHT kg/m		3.389
DRAWING No.	SECTION No.	
P-5078-1	-	
22752	22752	

1. ALL DIMENSIONS ARE IN mm.
2. ROUND OFF ALL SHARP CORNERS WITH 0.40 mm.
3. TOLERANCES WILL BE AS PER IS:6477-1983 UNLESS OTHERWISE SPECIFIED

PARTY'S NAME	GENERAL CATEGORY, MUMBAI MARKET
PARTY'S DRAWING No.	MULLION M-42-01
ALLOY & TEMPER	6063 T6
DESCRIPTION	CURTAIN WALL SECTION