
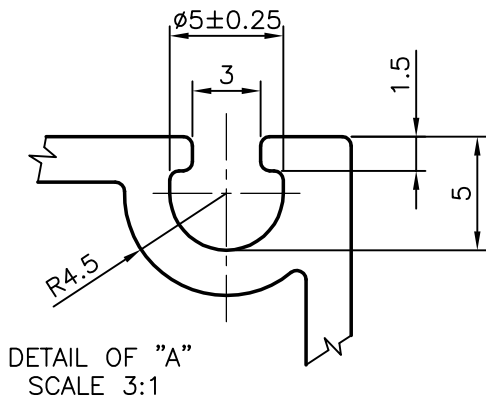


P-7023


22807

-

DETAIL OF "B"
SCALE 3:1

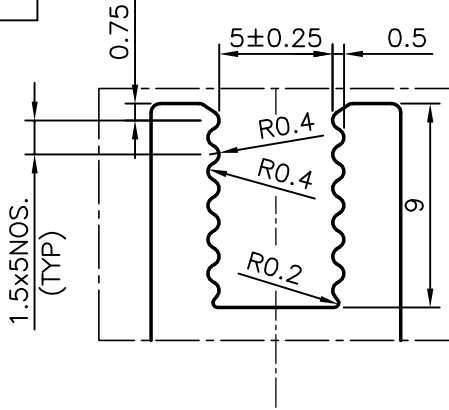

DETAIL OF "A"
SCALE 3:1

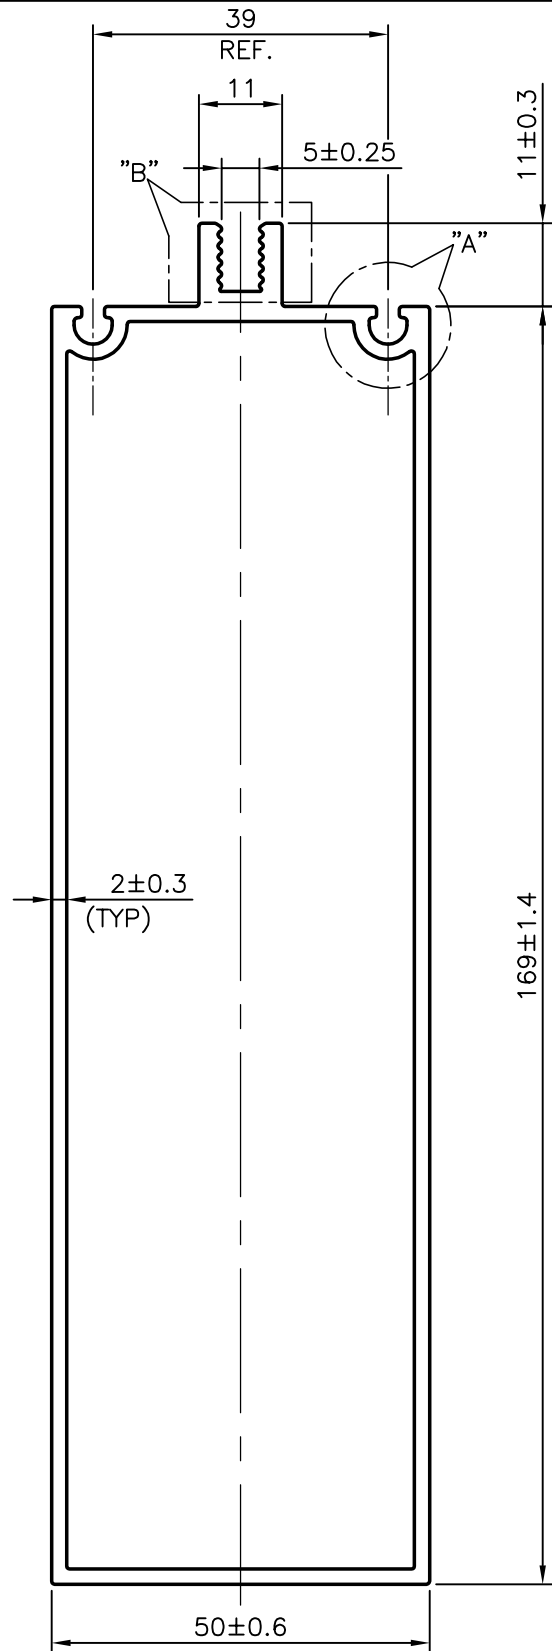

NOTE:-

1. GENERAL WALL THICKNESS = 2±0.3 mm



SYMBOL OF QUALITY
AN ISO 9001 COMPANY

JINDAL ALUMINIUM LTD.
BANGALORE-560073 (INDIA)

	NAME	DATE
DRAWN	PRASANN.H	13-02-2007
CHECKED		
APPROVED		
SCALE		1:1
AREA mm ²		960.931
PERIMETER mm.		502.054
WEIGHT kg/m		2.595
DRAWING No.	SECTION No.	
P-7023	-	
22807	22807	
-	-	

1. ALL DIMENSIONS ARE IN mm. 2. ROUND OFF ALL SHARP CORNERS WITH 0.4 mm. 3. TOLERANCES WILL BE AS PER IS:6477-1983 UNLESS OTHERWISE SPECIFIED	
PARTY'S NAME	SAMOR SALES, AHMEDABAD
PARTY'S DRAWING No.	AS PER DRAWING
ALLOY & TEMPER	HE9 WP
DESCRIPTION	CURTAIN WALL SECTION