
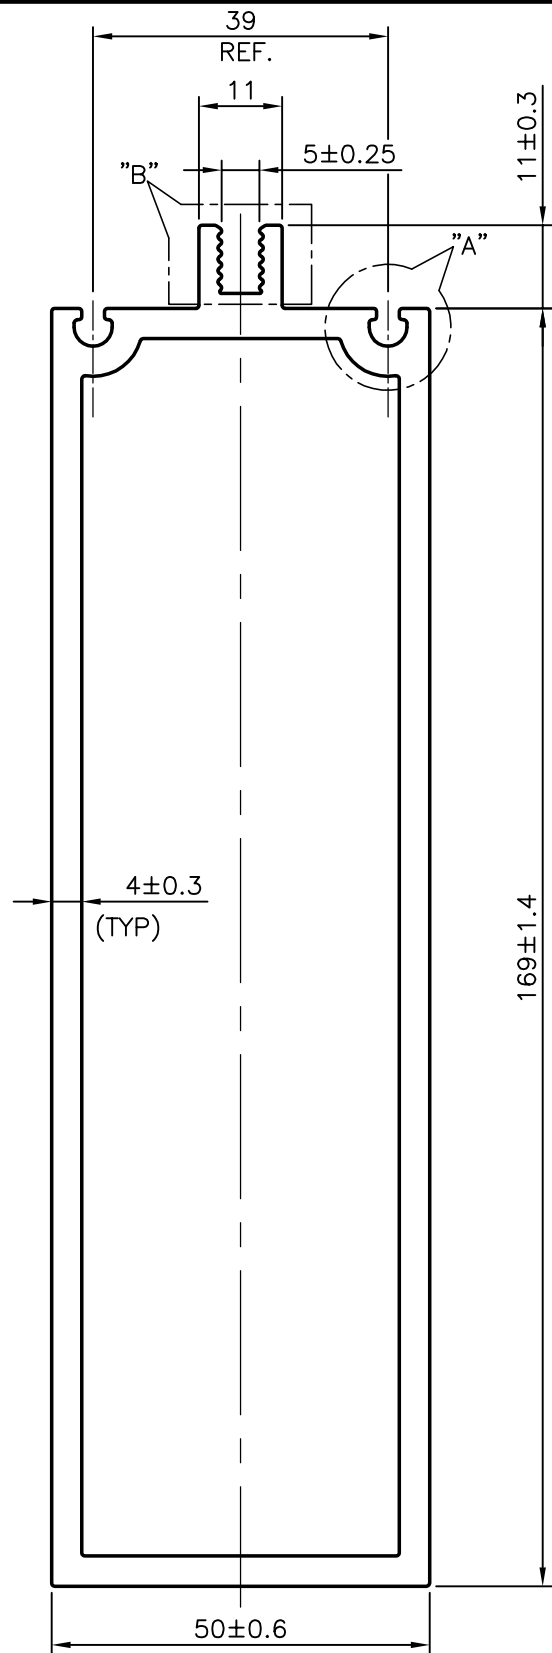
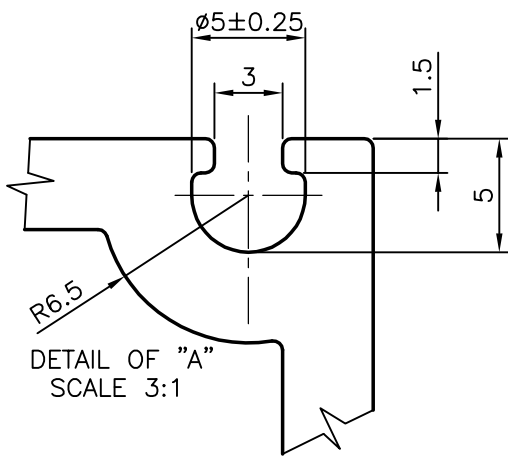


| |
|--------|
| P-7024 |
| 22808 |
| - |

DETAIL OF "B"
SCALE 3:1

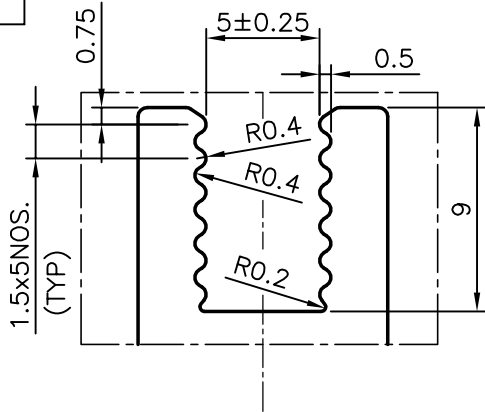

NOTE:-

1. GENERAL WALL THICKNESS = 4 ± 0.3 mm



SYMBOL OF QUALITY
AN ISO 9001 COMPANY

JINDAL ALUMINIUM LTD.
BANGALORE-560073 (INDIA)

| | NAME | DATE |
|----------------------|-------------|------------|
| DRAWN | PRASANN.H | 13-02-2007 |
| CHECKED | | |
| APPROVED | | |
| SCALE | | 1:1 |
| AREA mm ² | | 1782.751 |
| PERIMETER mm. | | 502.054 |
| WEIGHT kg/m | | 4.813 |
| DRAWING No. | SECTION No. | |
| P-7024 | - | |
| 22808 | 22808 | |
| - | - | |
| | | |

| | |
|---|------------------------|
| 1. ALL DIMENSIONS ARE IN mm. 2. ROUND OFF ALL SHARP CORNERS WITH 0.4 mm. 3. TOLERANCES WILL BE AS PER IS:6477-1983 UNLESS OTHERWISE SPECIFIED | |
| PARTY'S NAME | SAMOR SALES, AHMEDABAD |
| PARTY'S DRAWING No. | AS PER DRAWING |
| ALLOY & TEMPER | HE9 WP |
| DESCRIPTION | CURTAIN WALL SECTION |