
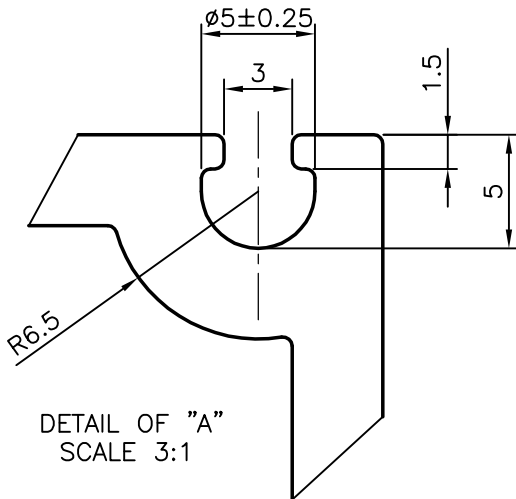



P-7021

22811

DETAIL OF "B"
SCALE 3:1

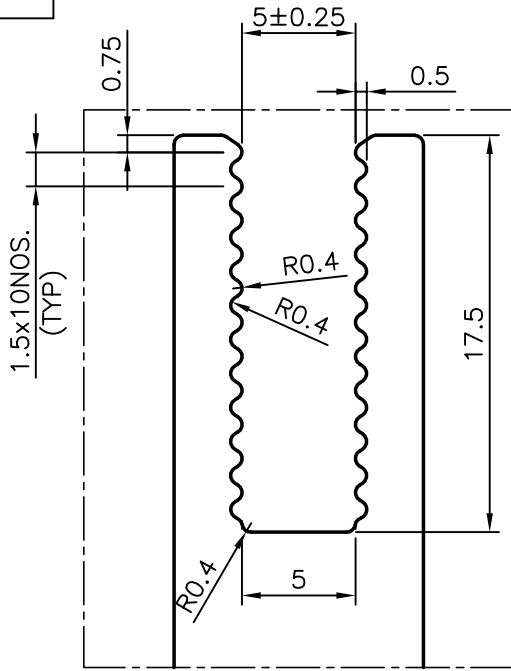

DETAIL OF "A"
SCALE 3:1

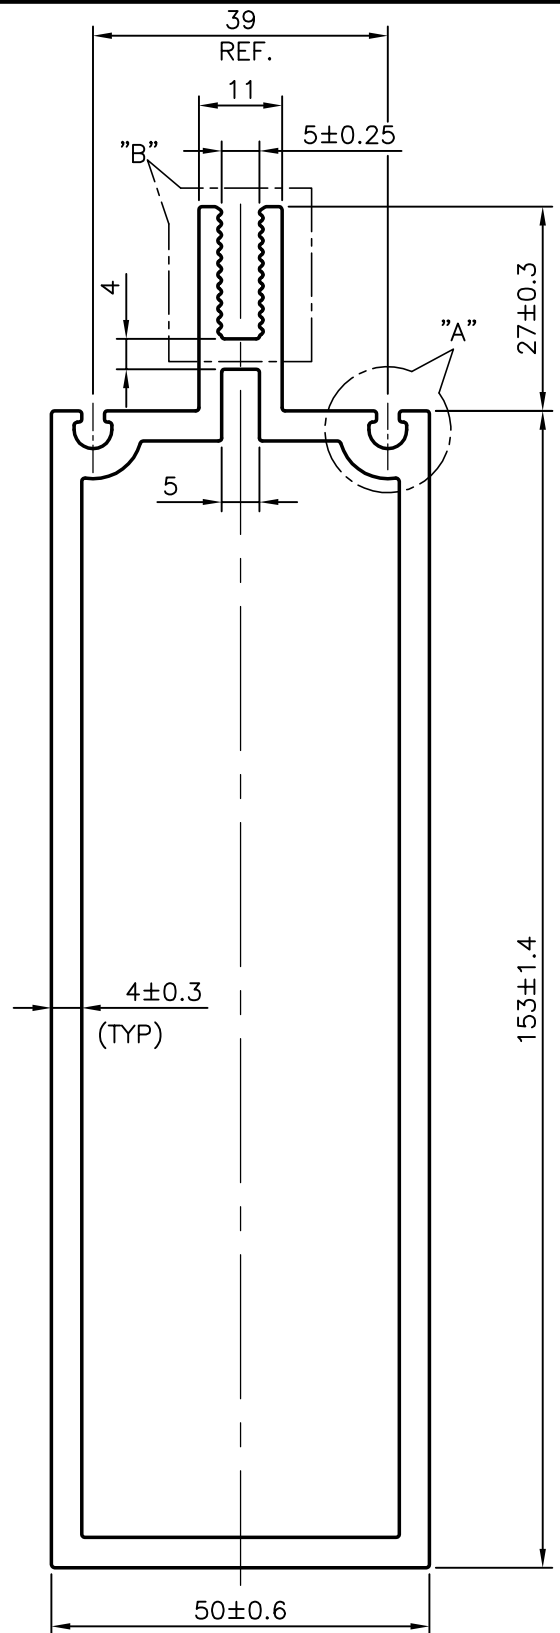

NOTE:-

1. GENERAL WALL THICKNESS = 4±0.3 mm



SYMBOL OF QUALITY
AN ISO 9001 COMPANY

JINDAL ALUMINIUM LTD.
BANGALORE-560073 (INDIA)

	NAME	DATE
DRAWN	PRASANN.H	14-02-2007
CHECKED		
APPROVED		

- ALL DIMENSIONS ARE IN mm.
- ROUND OFF ALL SHARP CORNERS WITH 0.4 mm.
- TOLERANCES WILL BE AS PERIS:6477-1983 UNLESS OTHERWISE SPECIFIED

SCALE	1:1
AREA mm ²	1736.558
PERIMETER mm.	523.064
WEIGHT kg/m	4.689

PARTY'S NAME SAMOR SALES, AHMEDABAD

PARTY'S DRAWING No. AS PER DRAWING

ALLOY & TEMPER HE9 WP

DESCRIPTION CURTAIN WALL SECTION

DRAWING No.	SECTION No.
P-7021	-
22811	22811
-	-