
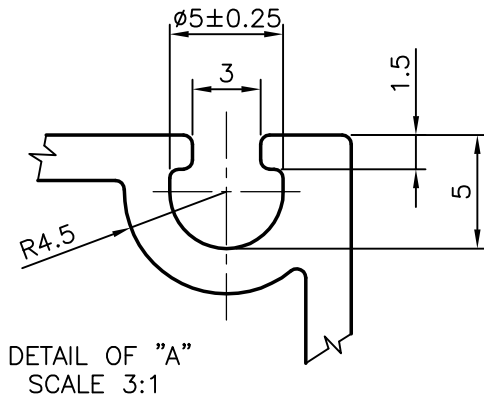


P-7022


22812

-

DETAIL OF "B"  
SCALE 3:1

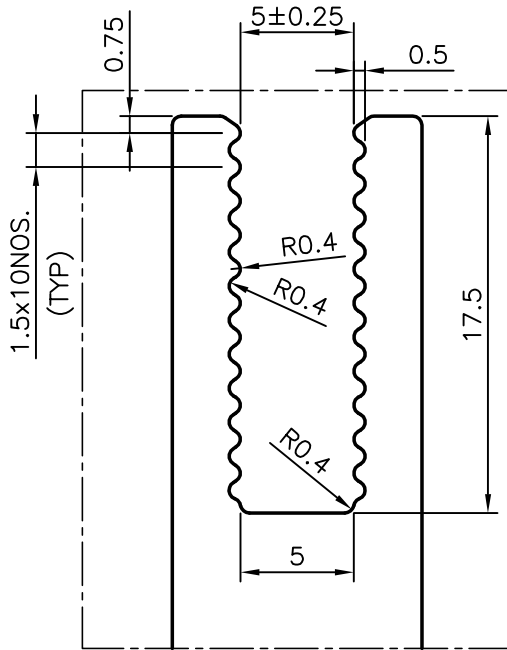

DETAIL OF "A"  
SCALE 3:1

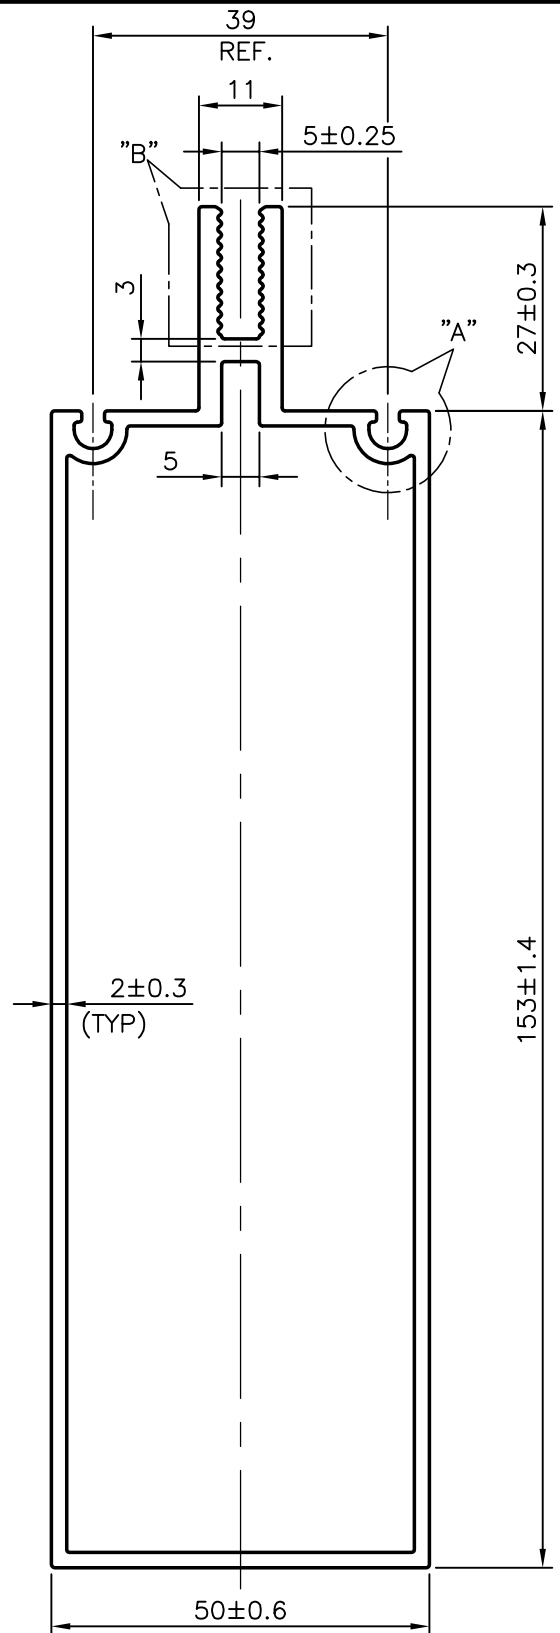

NOTE:-

1. GENERAL WALL THICKNESS =  $2 \pm 0.3$  mm



SYMBOL OF QUALITY  
AN ISO 9001 COMPANY

**JINDAL ALUMINIUM LTD.**  
BANGALORE-560073 (INDIA)

	NAME	DATE
DRAWN	PRASANN.H	14-02-2007
CHECKED		
APPROVED		

1. ALL DIMENSIONS ARE IN mm.
2. ROUND OFF ALL SHARP CORNERS WITH 0.4 mm.
3. TOLERANCES WILL BE AS PERIS:6477-1983 UNLESS OTHERWISE SPECIFIED

SCALE	1:1
AREA mm <sup>2</sup>	983.738
PERIMETER mm.	523.064
WEIGHT kg/m	2.656

PARTY'S NAME	SAMOR SALES, AHMEDABAD
PARTY'S DRAWING No.	AS PER DRAWING
ALLOY & TEMPER	HE9 WP
DESCRIPTION	CURTAIN WALL SECTION

DRAWING No.	SECTION No.
P-7022	-
22812	22812
-	-