


P-7669

22836

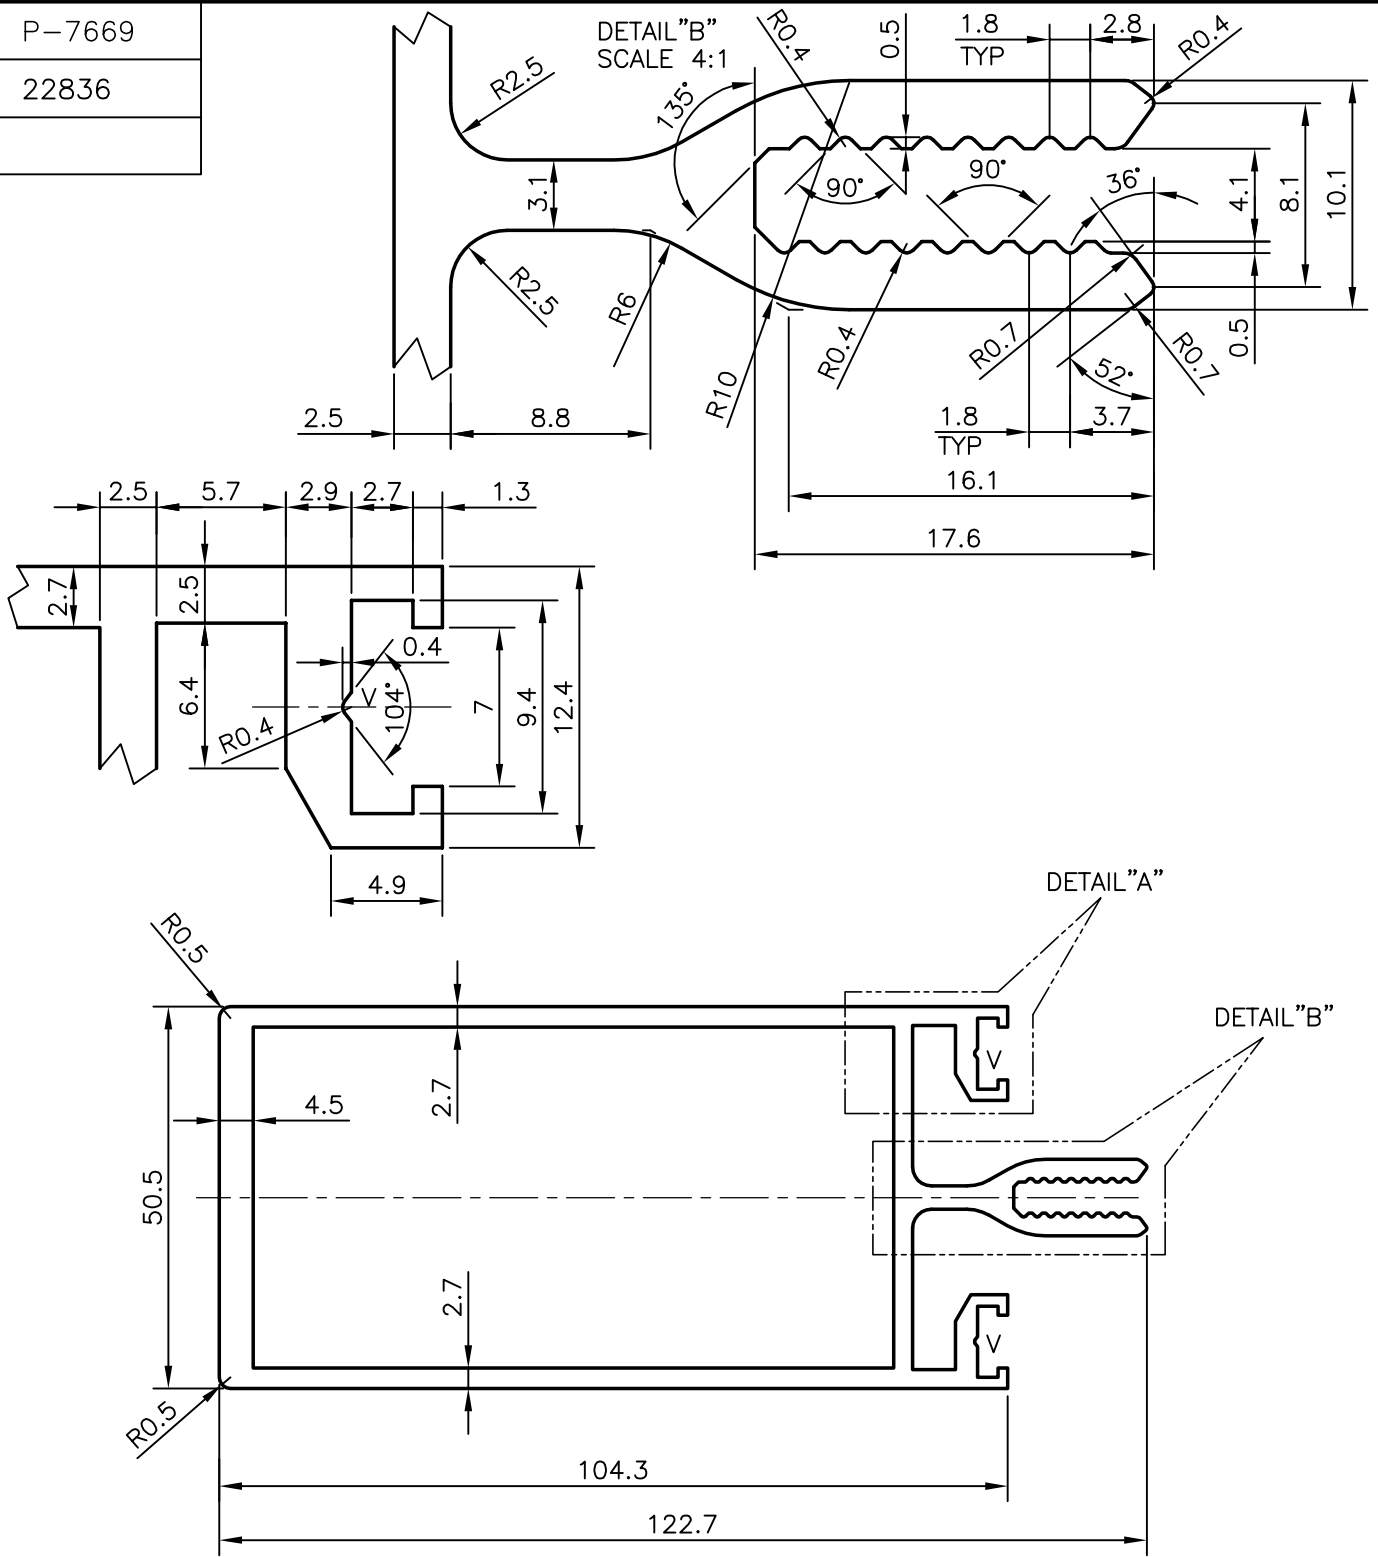

UNSPECIFIED RADIUS WILL BE 0.40mm
 V = VEE GROOVE (2 PLACES)



SYMBOL OF QUALITY
 AN ISO 9001 COMPANY

JINDAL ALUMINIUM LTD.
 BANGALORE-560073 (INDIA)

	NAME	DATE
DRAWN	RAGHAVENDRA	14-11-2007
CHECKED		
APPROVED		
SCALE		1:1
AREA mm ²		1082.712
PERIMETER mm.		501.981
WEIGHT kg/m		2.923
DRAWING No.	SECTION No.	
P-7669	-	
22836	22836	

1. ALL DIMENSIONS ARE IN mm.
2. ROUND OFF ALL SHARP CORNERS WITH 0.40 mm.
3. TOLERANCES WILL BE AS PER IS:6477-1983 UNLESS OTHERWISE SPECIFIED

PARTY'S NAME	ORBIT CONSTRUCTIONS & REALTORS PVT. LTD., MUMBAI
PARTY'S DRAWING No.	350-001-ELE-1
ALLOY & TEMPER	6063 T6
DESCRIPTION	CURTAIN WALL SECTION (MULLION)