


6507

24407

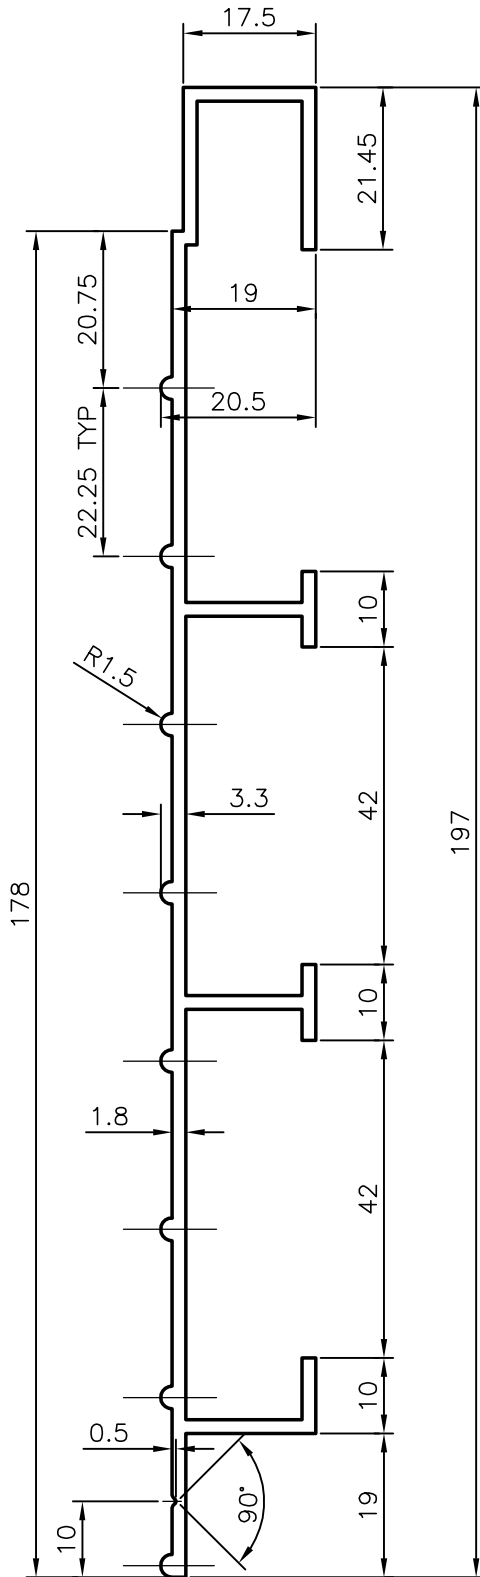

GENERAL WALL THICKNESS = 1.8 mm



SYMBOL OF QUALITY
AN ISO 9001 COMPANY

JINDAL ALUMINIUM LTD.
BANGALORE-560073 (INDIA)

| | NAME | DATE |
|----------|------------|------------|
| DRAWN | MALINGAPPA | 28-09-2005 |
| CHECKED | | |
| APPROVED | | |

1. ALL DIMENSIONS ARE IN mm.
2. ROUND OFF ALL SHARP CORNERS WITH 0.50 mm.
3. TOLERANCES WILL BE AS PER IS:3965-1981 UNLESS OTHERWISE SPECIFIED

| | |
|----------------------|---------|
| SCALE | 1:1 |
| AREA mm ² | 585.949 |
| PERIMETER mm. | 637.74 |
| WEIGHT kg/m | 1.581 |

| | | | | | |
|---------------------|-------------|-------------|-------|-------------|------|
| PARTY'S NAME | - | DRAWING No. | 6507 | SECTION No. | 6507 |
| PARTY'S DRAWING No. | - | 24407 | 24407 | | |
| ALLOY & TEMPER | HE | | | | |
| DESCRIPTION | FLOOR PLANK | | | | |