


6515

24414

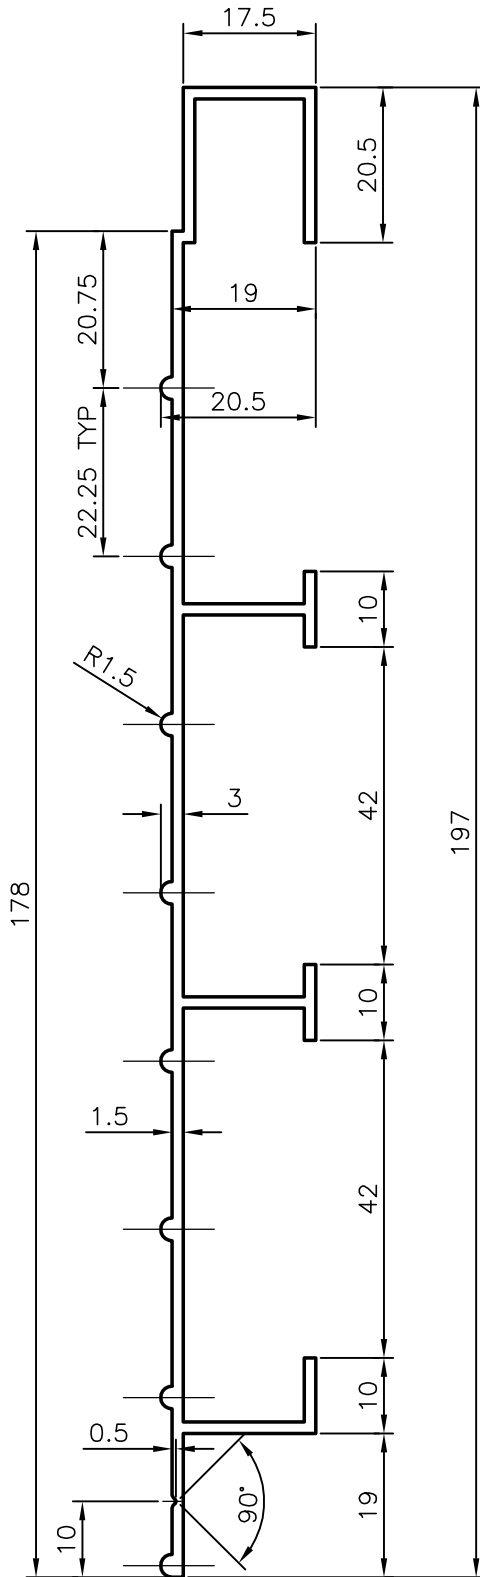

GENERAL WALL THICKNESS = 1.5 mm
 15" LONG PIECES REQD. IN 100kgs = 16 NOS.



SYMBOL OF QUALITY
 AN ISO 9001 COMPANY

JINDAL ALUMINIUM LTD.
 BANGALORE-560073 (INDIA)

	NAME	DATE
DRAWN	MALINGAPPA	28-09-2005
CHECKED		
APPROVED		

1. ALL DIMENSIONS ARE IN mm.
2. ROUND OFF ALL SHARP CORNERS WITH 0.50 mm.
3. TOLERANCES WILL BE AS PER IS:3965-1981 UNLESS OTHERWISE SPECIFIED

SCALE	1:1
AREA mm ²	495.109
PERIMETER mm.	640.044
WEIGHT kg/m	1.338

PARTY'S NAME	-	DRAWING No.	6515	SECTION No.	6515
PARTY'S DRAWING No.	-		24414		24414
ALLOY & TEMPER	HE				
DESCRIPTION	FLOOR PLANK				