



P-7763

29084

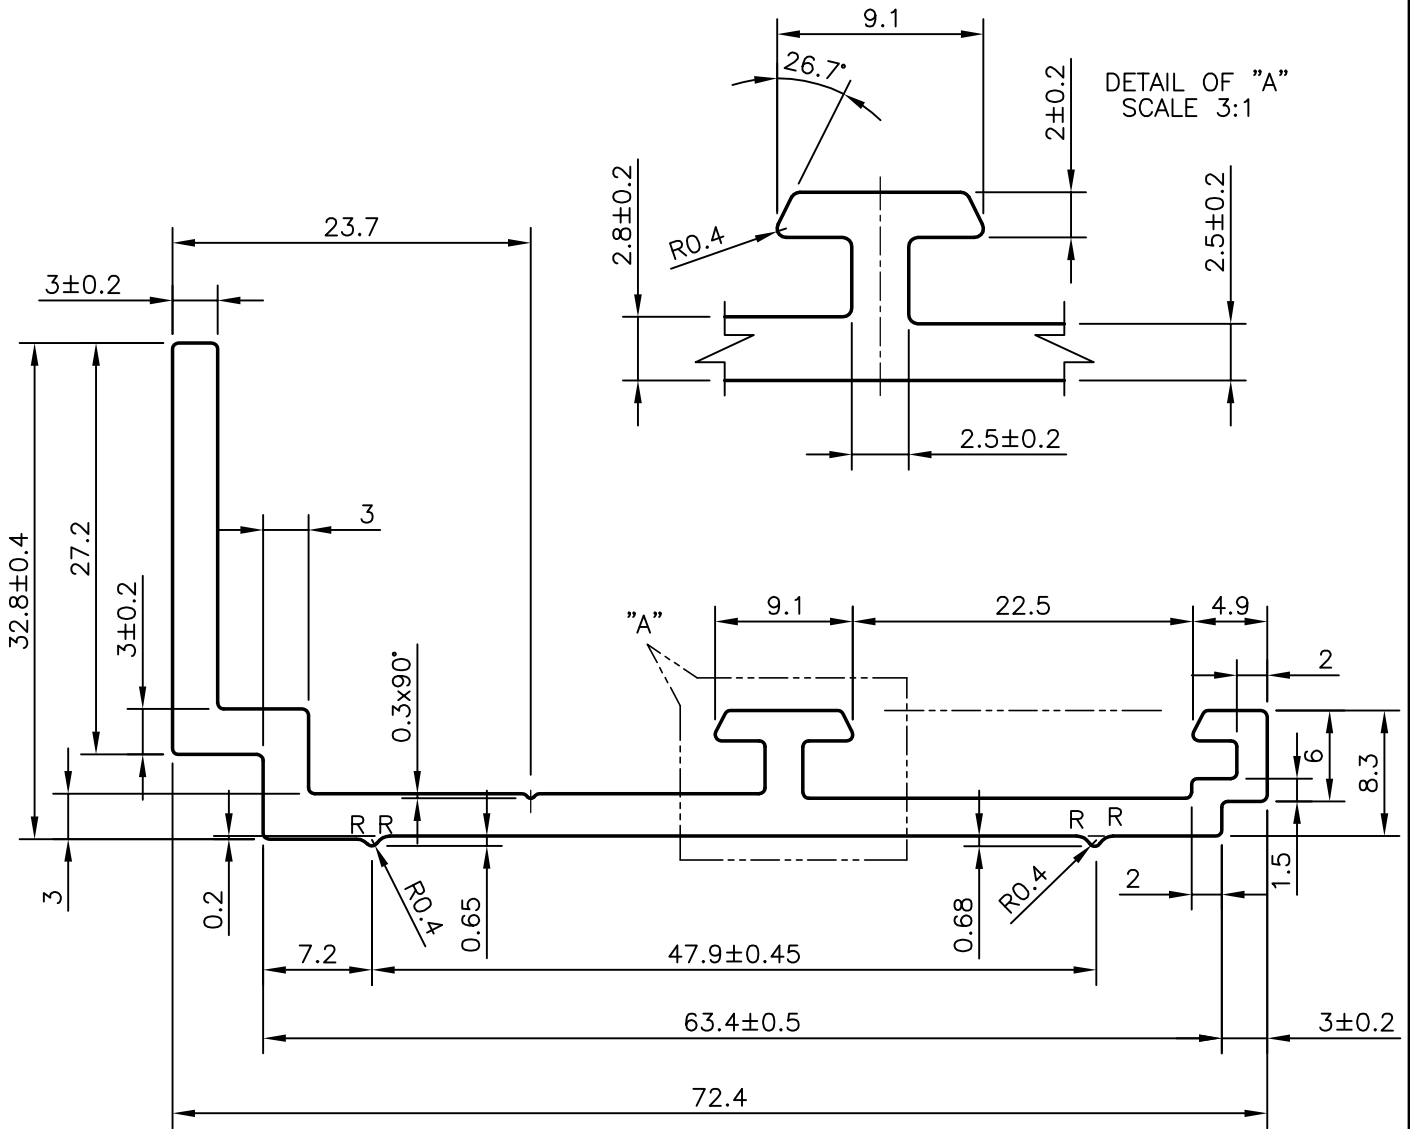

R = R1.00 mm (4 PLACES)

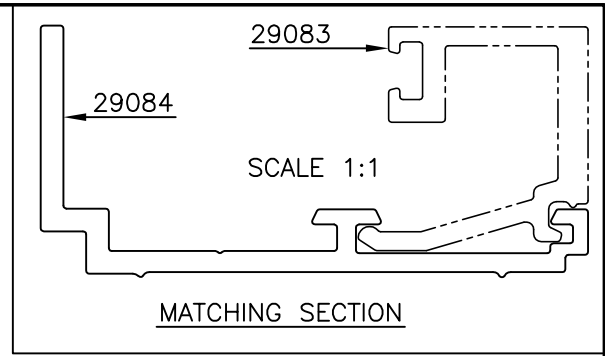

SYMBOL OF QUALITY
AN ISO 9001 COMPANY

JINDAL ALUMINIUM LTD.
BANGALORE-560073 (INDIA)

	NAME	DATE
DRAWN	PRASANN.H	16-01-2008
CHECKED		
APPROVED		

1. ALL DIMENSIONS ARE IN mm.
2. ROUND OFF ALL SHARP CORNERS WITH 0.40 mm.
3. TOLERANCES WILL BE AS PER IS:3965-1981 UNLESS OTHERWISE SPECIFIED

SCALE	2:1
AREA mm ²	326.137
PERIMETER mm.	246.98
WEIGHT kg/m	0.881

PARTY'S NAME	S.P. FABRICATORS PVT. LTD., NAVI MUMBAI
PARTY'S DRAWING No.	AL-423
ALLOY & TEMPER	6063 T6
DESCRIPTION	CURTAIN WALL SECTION-BEADING

DRAWING No.	SECTION No.
P-7763	-
29084	29084