

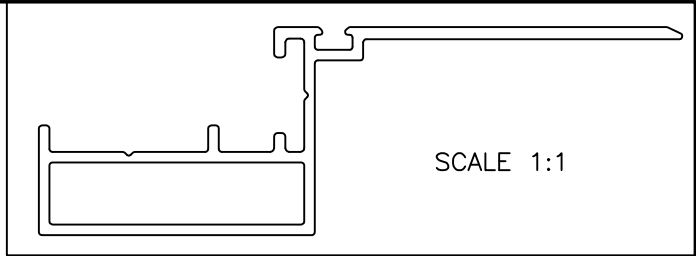


P-8715-1

35510

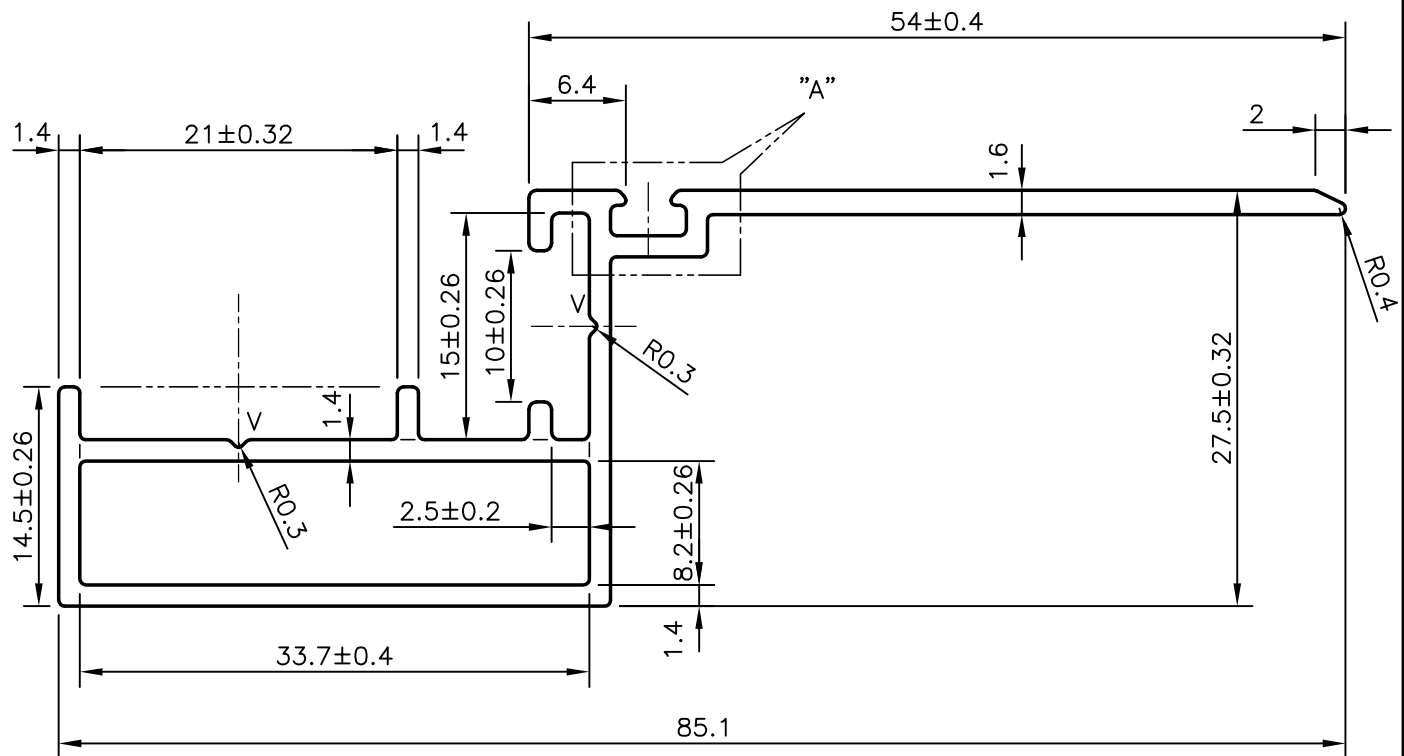

DETAIL OF "A"
SCALE 3:1

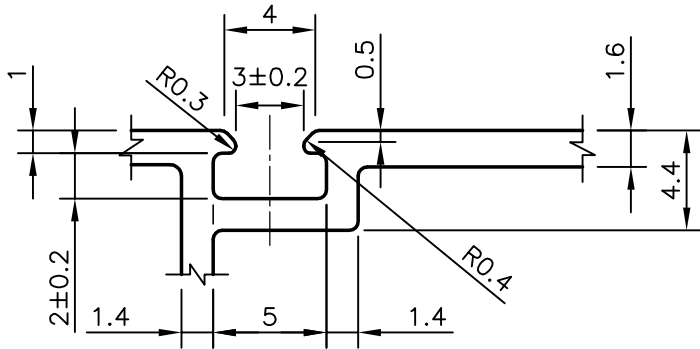

V = 'V'-GROOVE 0.5x90° (2 PLACES)



SYMBOL OF QUALITY
AN ISO 9001 COMPANY

JINDAL ALUMINIUM LTD.
BANGALORE-560073 (INDIA)

	NAME	DATE
DRAWN	J.P.KAUSHIK	01-12-008
CHECKED		
APPROVED		
SCALE	2:1	
AREA mm ²	252.396	
PERIMETER mm.	261.139	
WEIGHT kg/m	0.681	
DRAWING No.	SECTION No.	
P-8715-1	-	
35510	35510	

1. ALL DIMENSIONS ARE IN mm.
2. ROUND OFF ALL SHARP CORNERS WITH 0.40 mm.
3. TOLERANCES WILL BE AS PER IS:6477-1983 UNLESS OTHERWISE SPECIFIED

PARTY'S NAME	A.S.ENTERPRISES, NEW DELHI
PARTY'S DRAWING No.	AS PER DRAWING
ALLOY & TEMPER	HE9 WP
DESCRIPTION	CURTAIN WALL SECTION