



P-9124  
S2109  
35533

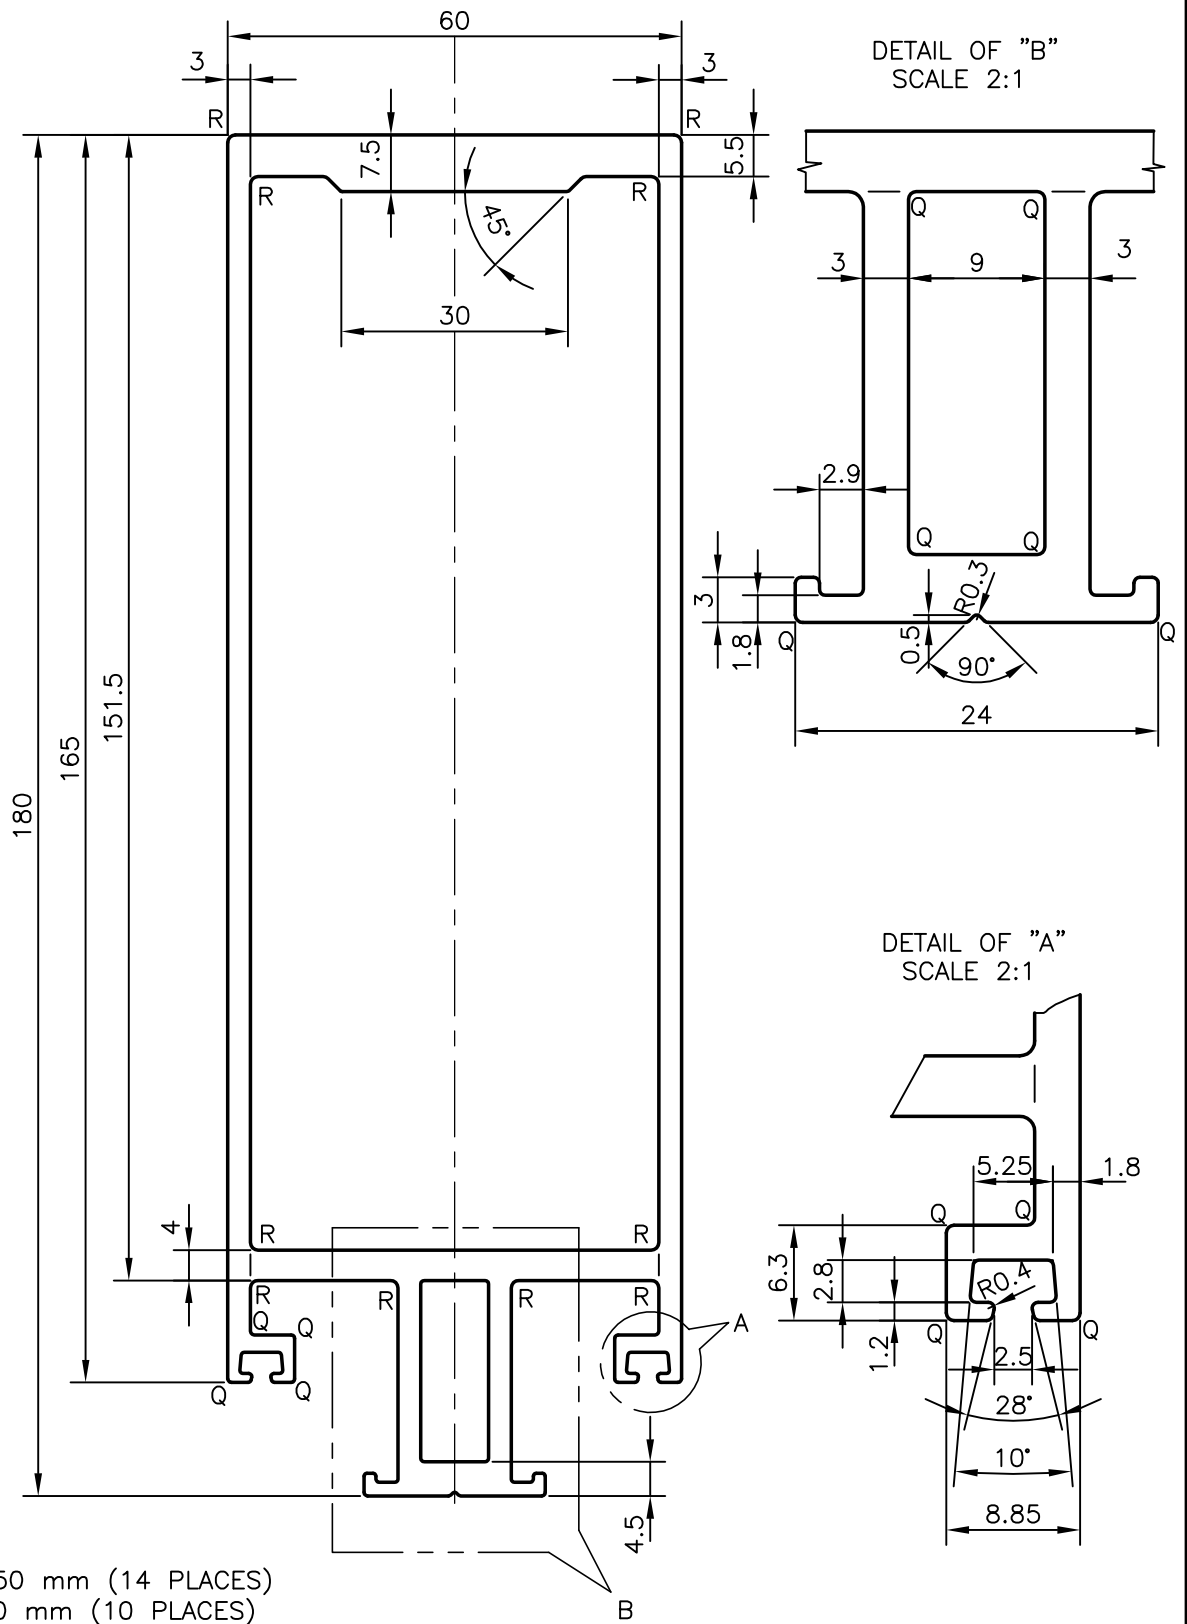

**NOTE:-**

- 1. Q = R0.50 mm (14 PLACES)
- 2. R = R1.0 mm (10 PLACES)

 SYMBOL OF QUALITY AN ISO 9001 COMPANY	<b>JINDAL ALUMINIUM LTD.</b> BANGALORE-560073 (INDIA)	NAME	DATE
		DRAWN	J.P.KAUSHIK 19-03-2009
		CHECKED	
1. ALL DIMENSIONS ARE IN mm. 2. ROUND OFF ALL SHARP CORNERS WITH 0.40 mm. 3. TOLERANCES WILL BE AS PER IS:6477-1983 UNLESS OTHERWISE SPECIFIED		APPROVED	
		SCALE	1:1
PARTY'S NAME		AREA mm <sup>2</sup>	1836.102
		PERIMETER mm.	599.361
PARTY'S DRAWING No.		WEIGHT kg/m	4.957
		DRAWING No.	SECTION No.
ALLOY & TEMPER		P-9124	-
		S2109	S2109
DESCRIPTION		35533	35533
CURTAIN WALL SECTION-MULLION (ET-2)			