

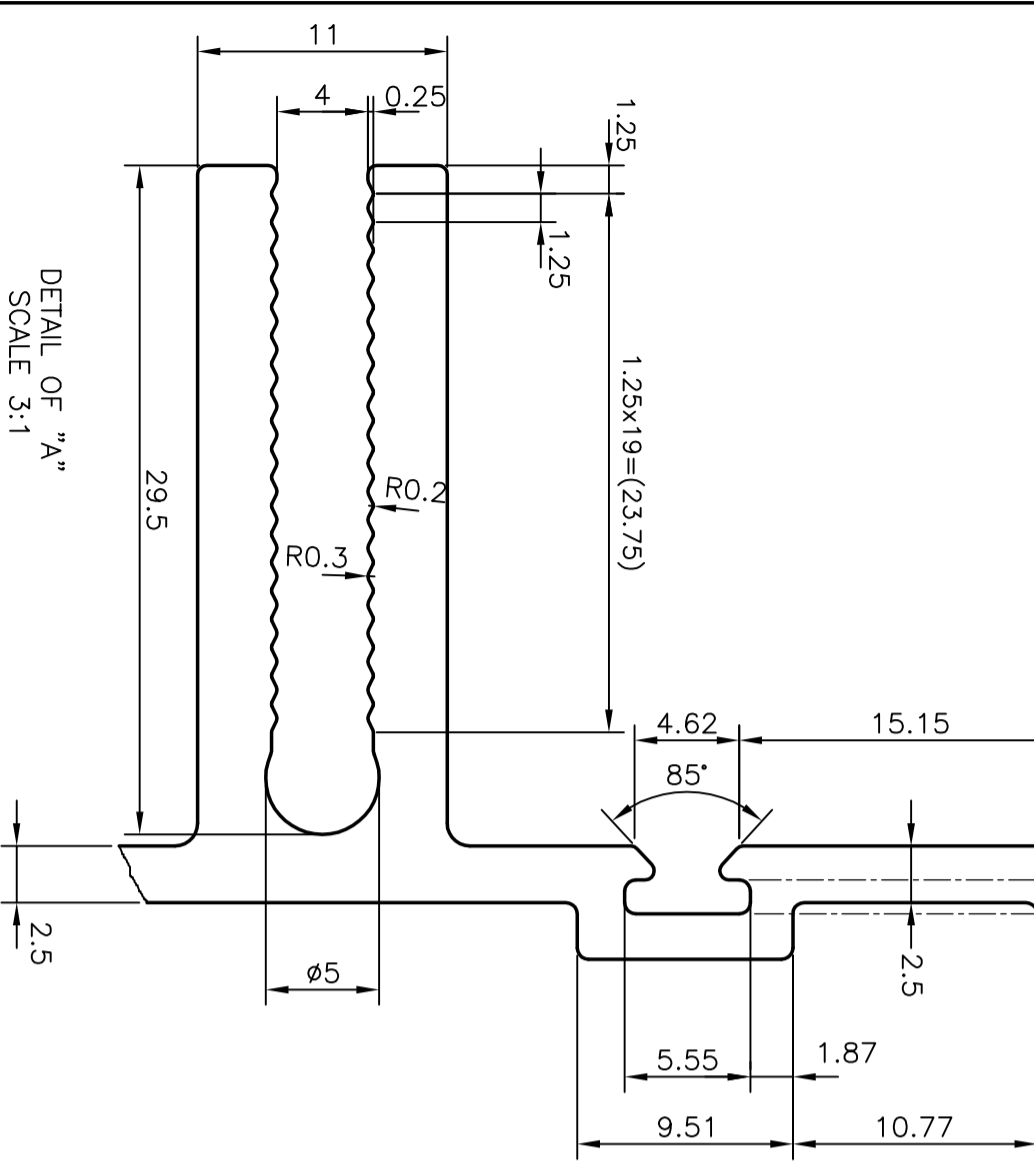


P-10310
S2674
35569

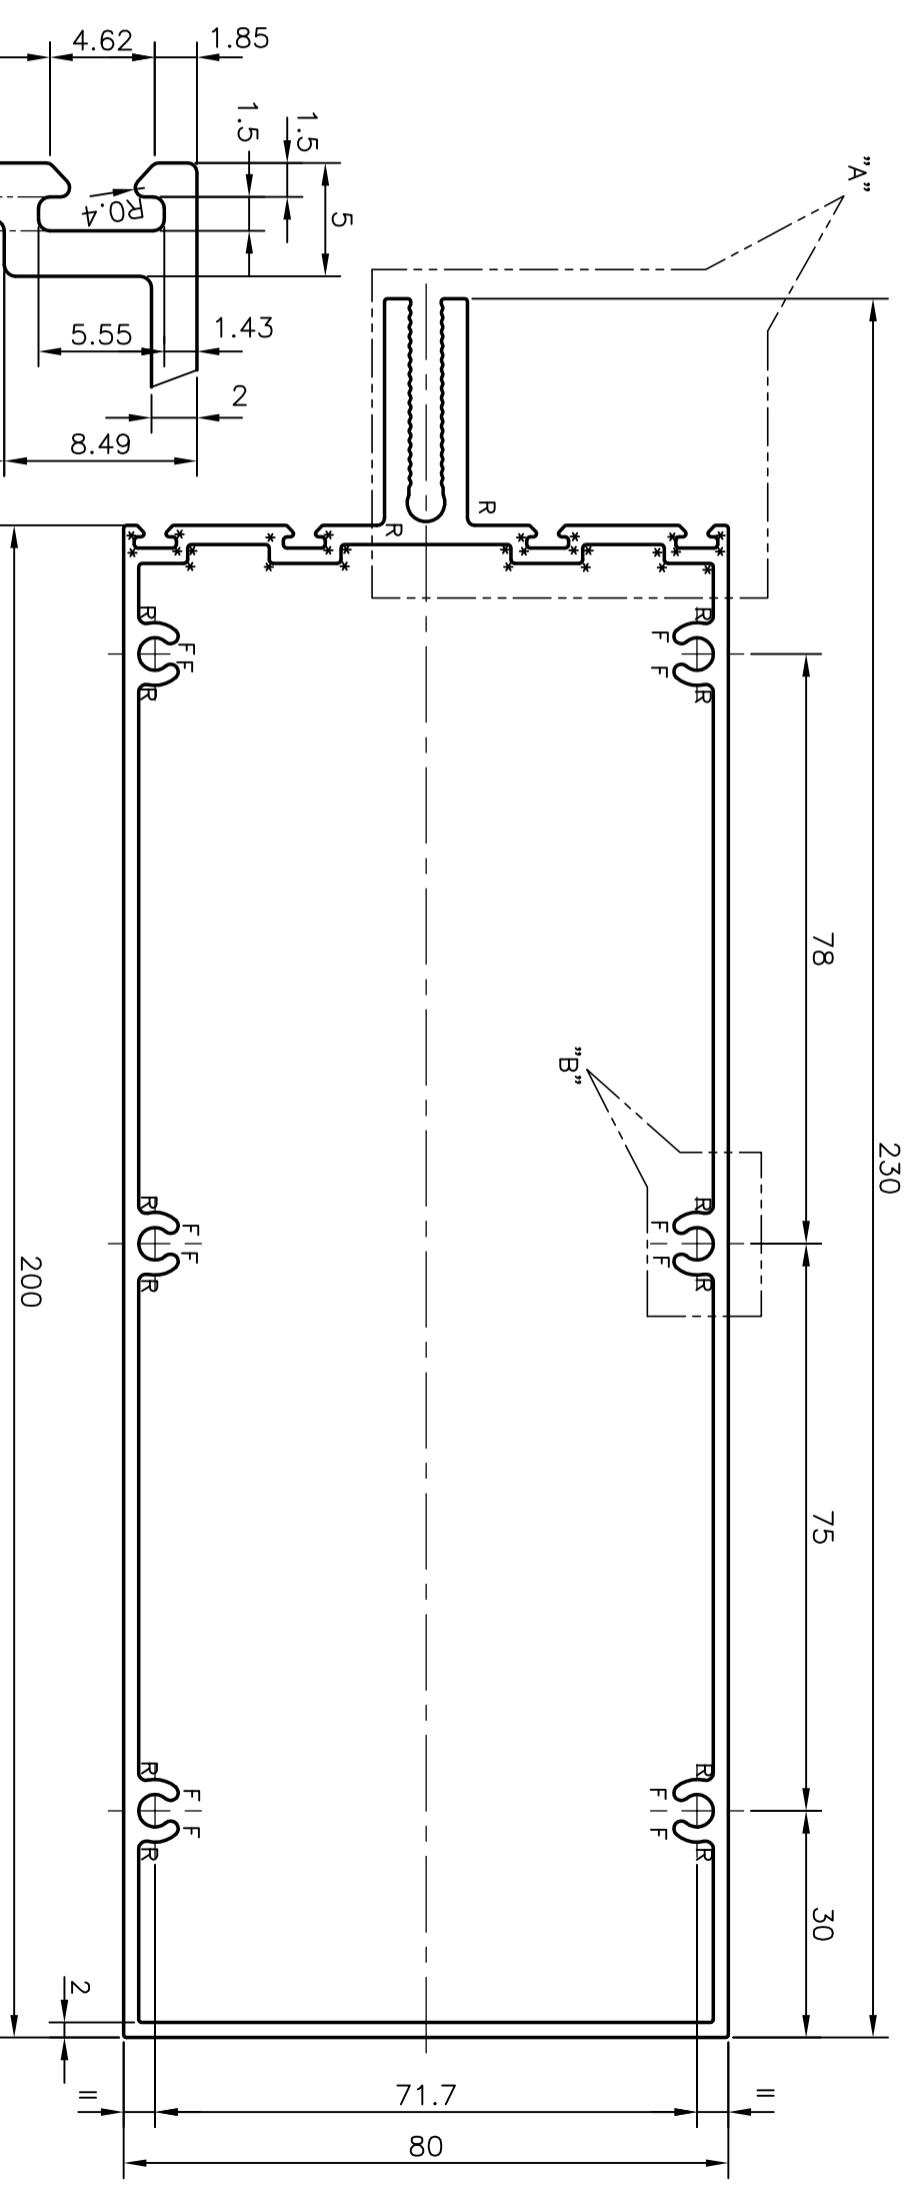


DETAIL OF "A"
SCALE 3:1

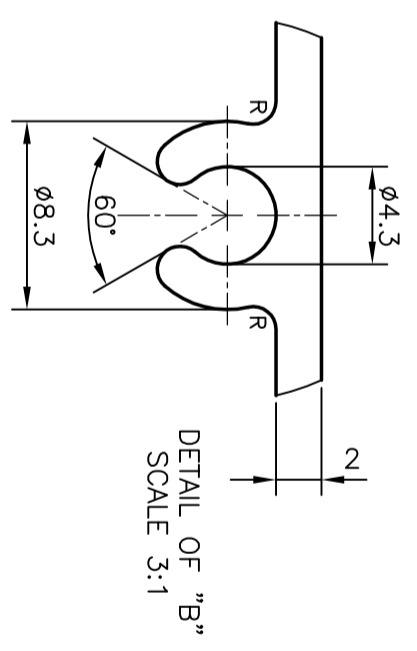

DETAIL OF "B"
SCALE 3:1

* = 0.5 RADIUS (27 PLACES)
R = 1.0 RADIUS (14 PLACES)
F = FULL RADIUS (12 PLACES)

 SYMBOL OF QUALITY AN ISO 9001 COMPANY JINDAL ALUMINIUM LTD. BANGALORE-560073 (INDIA)	1. ALL DIMENSIONS ARE IN mm. 2. ROUND OFF ALL SHARP CORNERS WITH 0.40 mm. 3. TOLERANCES WILL BE AS PER IS:6477-1983 UNLESS OTHERWISE SPECIFIED	NAME J.P. KAUSHIK DATE 14-08-2010
	PARTY'S NAME ALUPLEX INDIA PVT. LTD., MUMBAI	CHECKED S.S.GARG DATE 01-09-2010
PARTY'S DRAWING No. AP-1142	SCALE 1:1	AREA mm ² 1511.287
ALLOY & TEMPER 6063 T6	PERIMETER mm. 715.878	WEIGHT kg/m 4.08
DESCRIPTION CURTAIN WALL SECTION	DRAWING No. P-10310	SECTION No. -