

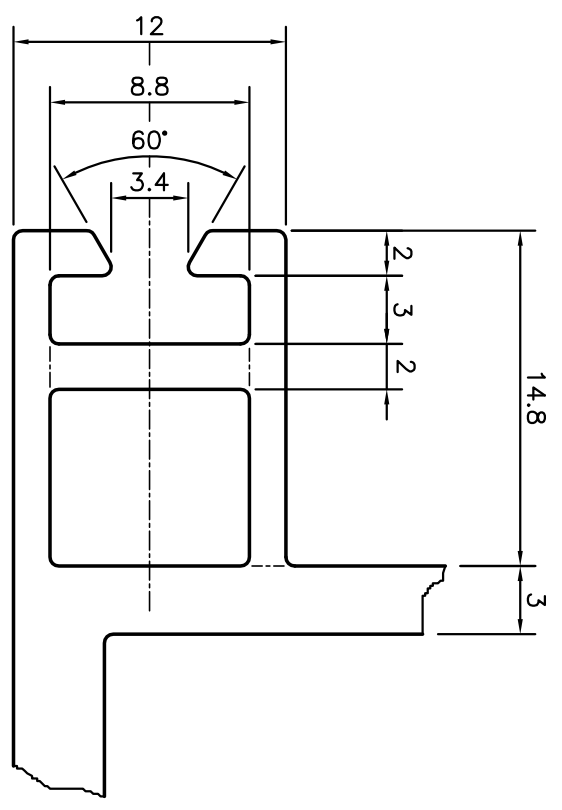



P-10846
S2885
35579

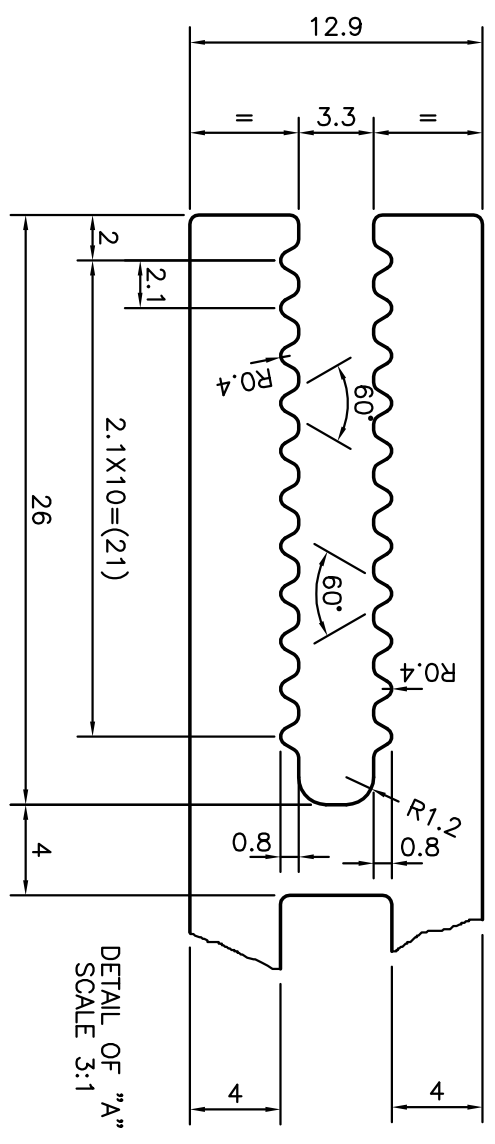

DETAIL OF "B"
SCALE 3:1

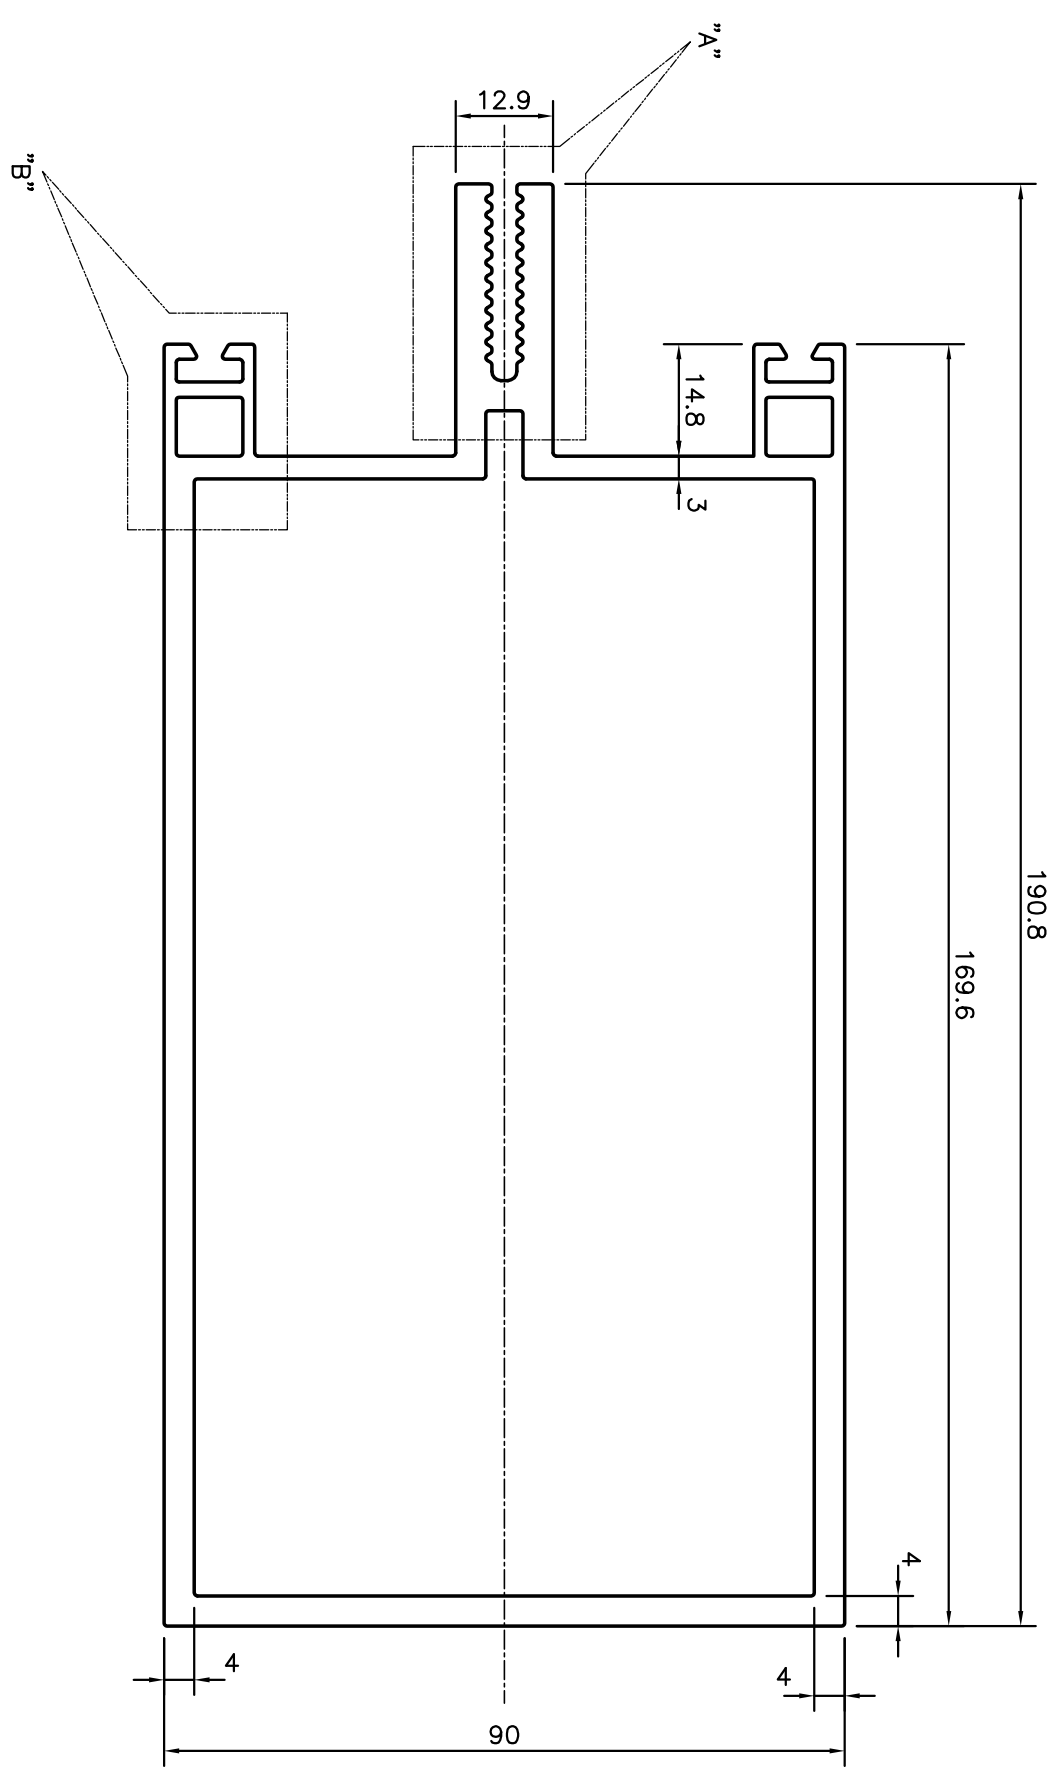

DETAIL OF "A"
SCALE 3:1

 SYMBOL OF QUALITY AN ISO 9001 COMPANY	JINDAL ALUMINIUM LTD. BANGALORE-560073 (INDIA)		DRAWN	J.P. KAUSHIK	DATE	17-03-2011
	1. ALL DIMENSIONS ARE IN mm. 2. ROUND OFF ALL SHARP CORNERS WITH 0.40 mm. 3. TOLERANCES WILL BE AS PER IS:6477-1983 UNLESS OTHERWISE SPECIFIED		CHECKED			
PARTY'S NAME	GLASS WALL SYSTEMS(I) PVT. LTD., MUMBAI		APPROVED	S.S.GARG		29-03-2011
PARTY'S DRAWING No.	GWS CAPT-DIAGRID-01		SCALE			1:1
ALLOY & TEMPER	HE9 WP		AREA mm ²			2280.477
DESCRIPTION	CURTAIN WALL SECTION		PERIMETER mm.			722.901
			WEIGHT kg/m			6.157
			DRAWING No.			SECTION No.
			P-10846			-
			S2885			S2885
			35579			35579