



P-10849-2  
S2887  
35591


208.2  
177.35(REF.)

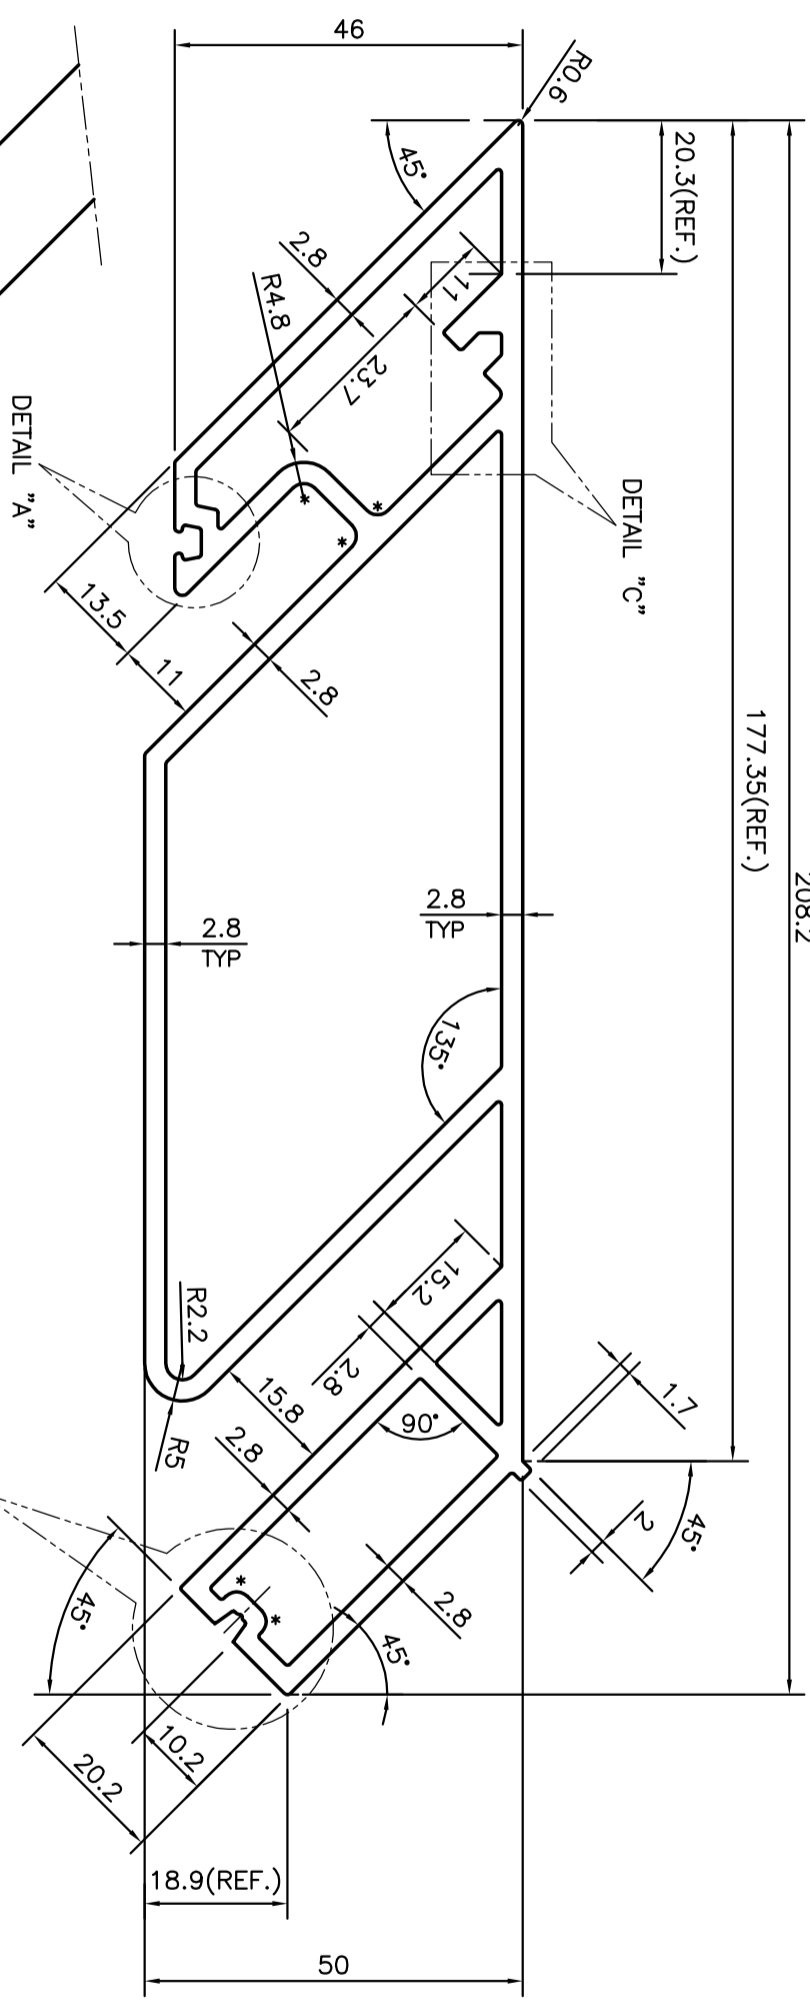


DETAIL OF "B"  
SCALE 5:1

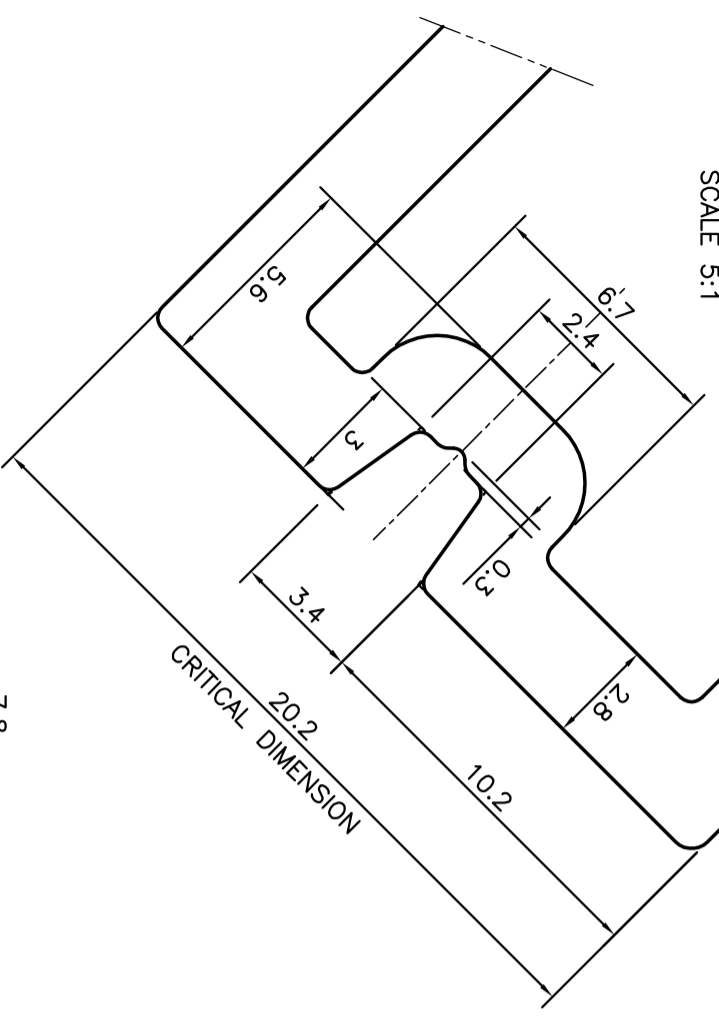


DETAIL OF "A"  
SCALE 3:1

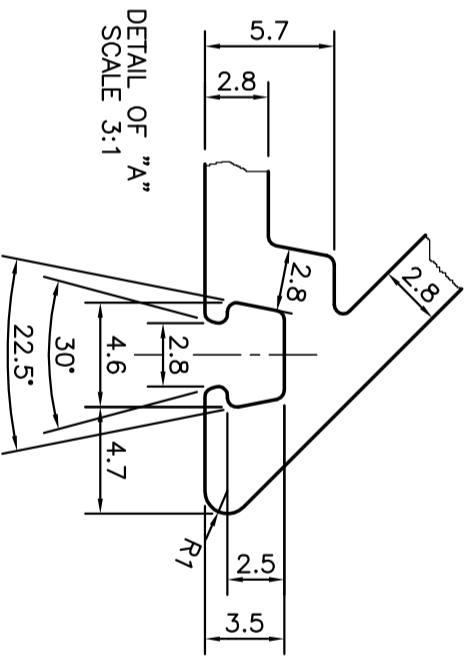

\* = 2.0 RADIUS ( 5 PLACES )

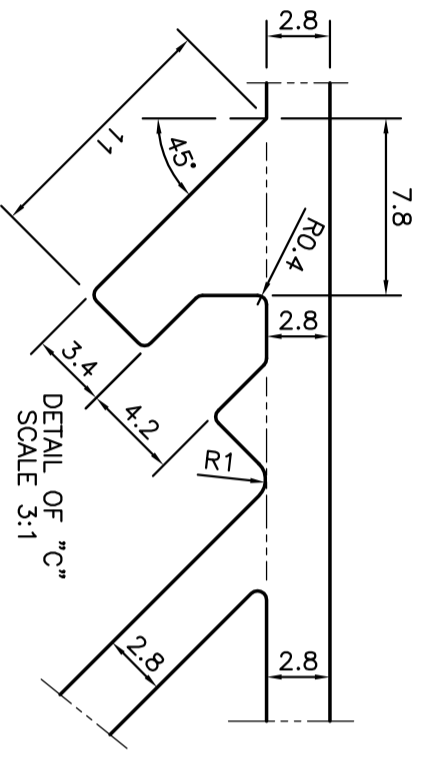

DETAIL OF "C"  
SCALE 3:1

 SYMBOL OF QUALITY AN ISO 9001 COMPANY	<b>JINDAL ALUMINIUM LTD.</b> BANGALORE-560073 (INDIA)		DRAWN RAGHAVENDRA	NAME RAGHAVENDRA	DATE 30-03-2011
	1. ALL DIMENSIONS ARE IN mm. 2. ROUND OFF ALL SHARP CORNERS WITH 0.40 mm. 3. TOLERANCES WILL BE AS PER IS:6477-1983 UNLESS OTHERWISE SPECIFIED		CHECKED S.S.GARG	APPROVED S.S.GARG	SCALE 1:1
PARTY'S NAME SP FABRICATORS PVT. LTD., NAVI MUMBAI	PARTY'S DRAWING No. AL-783	AREA mm <sup>2</sup> 1800.765	PERIMETER mm. 641.107	WEIGHT kg/m 4.862	SECTION No.
ALLOY & TEMPER 6063 T6	DESCRIPTION CURTAIN WALL SECTION	P-10849-2 S2887 35591	DRAWING No. S2887 35591	DATE 31-03-2011	SECTION No.