




DETAIL OF "B"  
SCALE 3:1

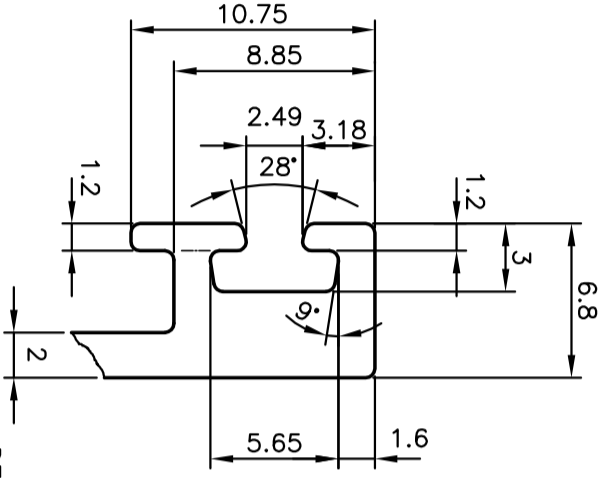


DETAIL OF "A"  
SCALE 3:1

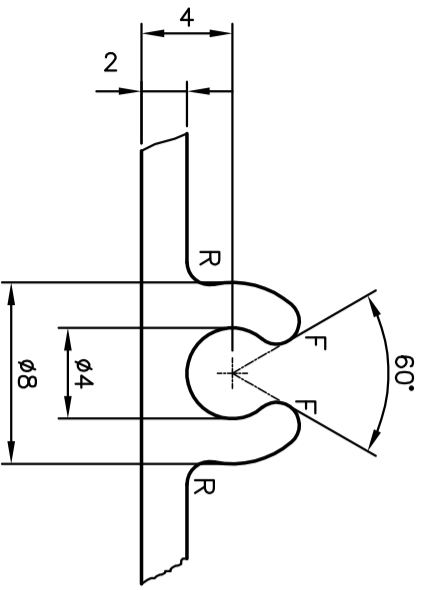

DETAIL OF "C"  
SCALE 3:1

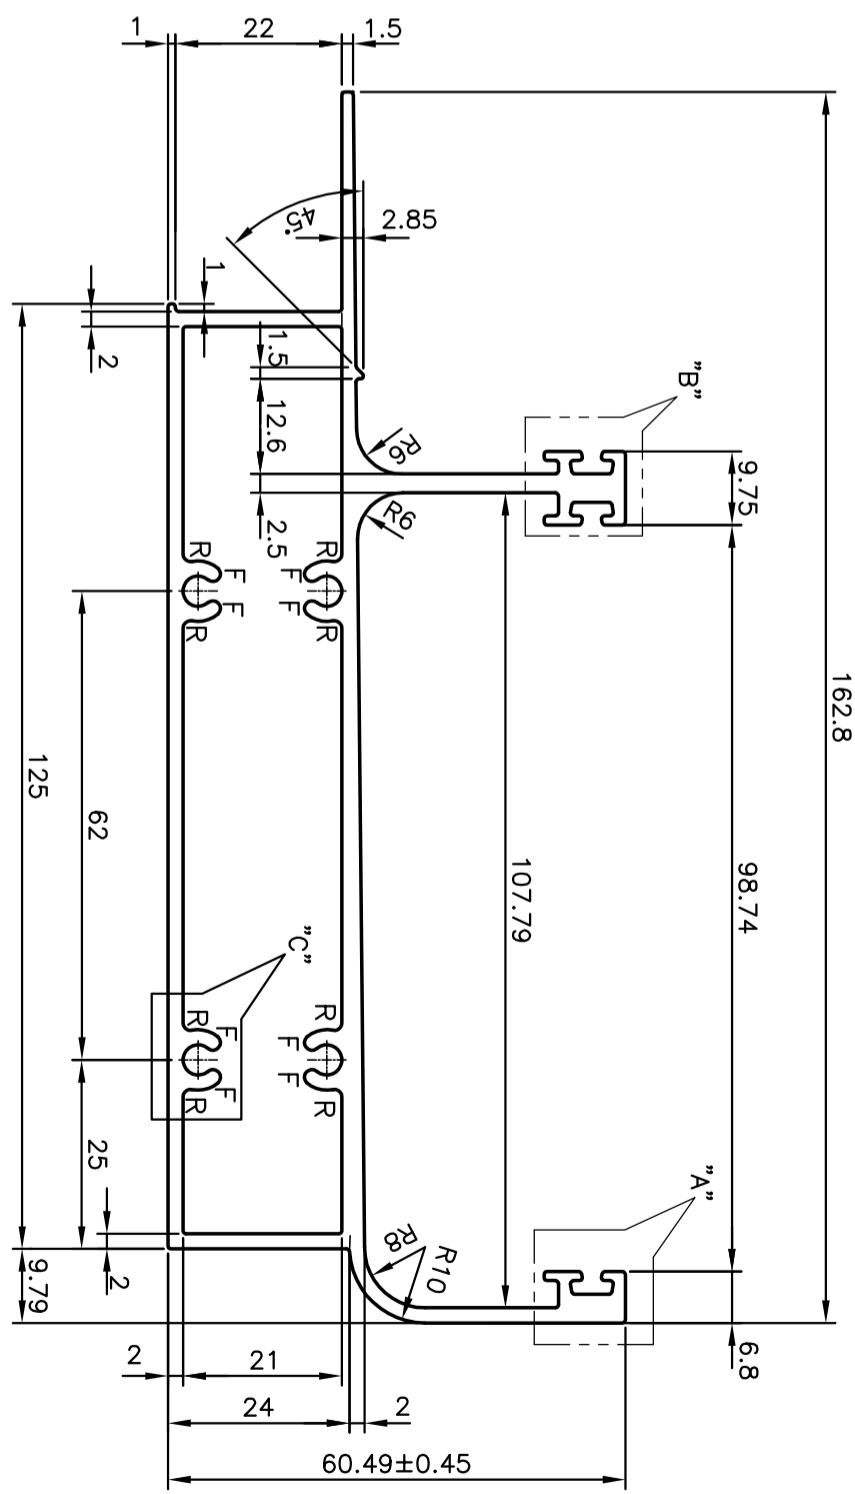

R = 1.0 RADIUS ( 8 PLACES)  
F = FULL RADIUS (8 PLACES)

 SYMBOL OF QUALITY AN ISO 9001 COMPANY <b>JINDAL ALUMINIUM LTD.</b> BANGALORE-560073 (INDIA)	PARTY'S NAME INNOVATORS FACADE SYSTEMS PVT. LTD., THANE	DRAWN J.P. KAUSHIK 31-07-2010	NAME DATE
	PARTY'S DRAWING No. 3000-11	CHECKED S.S.GARG 18-08-2010	APPROVED S.S.GARG 18-08-2010
1. ALL DIMENSIONS ARE IN mm. 2. ROUND OFF ALL SHARP CORNERS WITH 0.40 mm. 3. TOLERANCES WILL BE AS PER BS:EN-12020-2 UNLESS OTHERWISE SPECIFIED	AREA mm <sup>2</sup> 1023.831	PERIMETER mm. 569.065	WEIGHT kg/m 2.764
PARTY'S TEMPER HE9 WP	DRAWING No. P-10186-1	SECTION No. -	DRAWING No. S2660
DESCRIPTION CURTAIN WALL SECTION	35688	35688	35688