
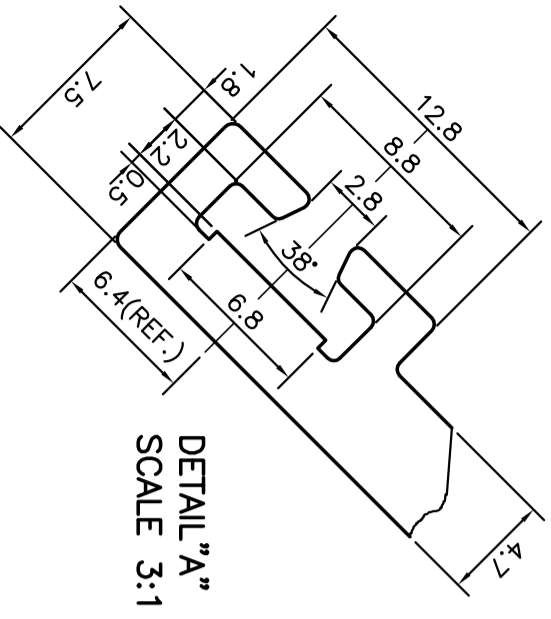
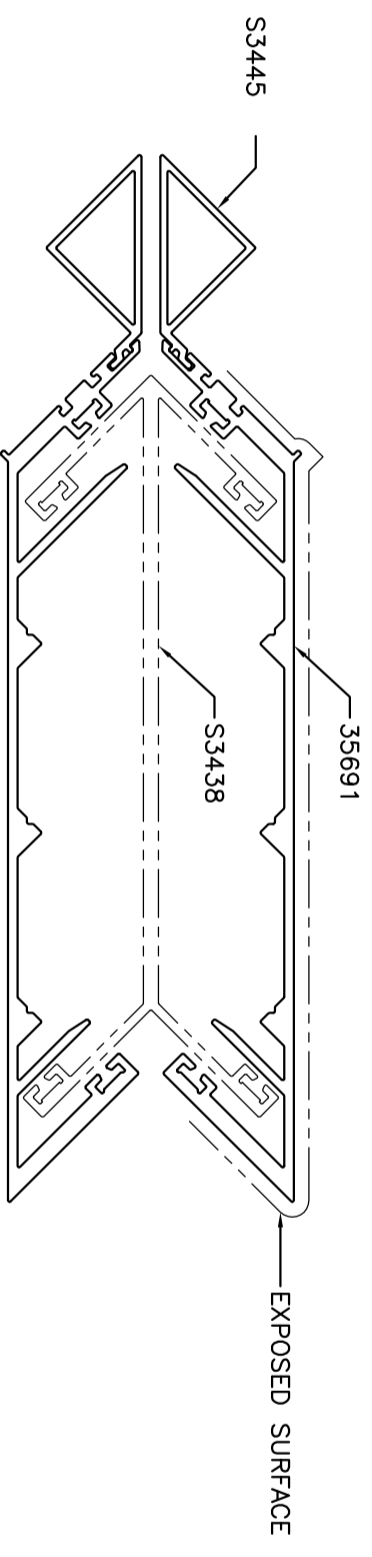



P-11958
S3444
35691

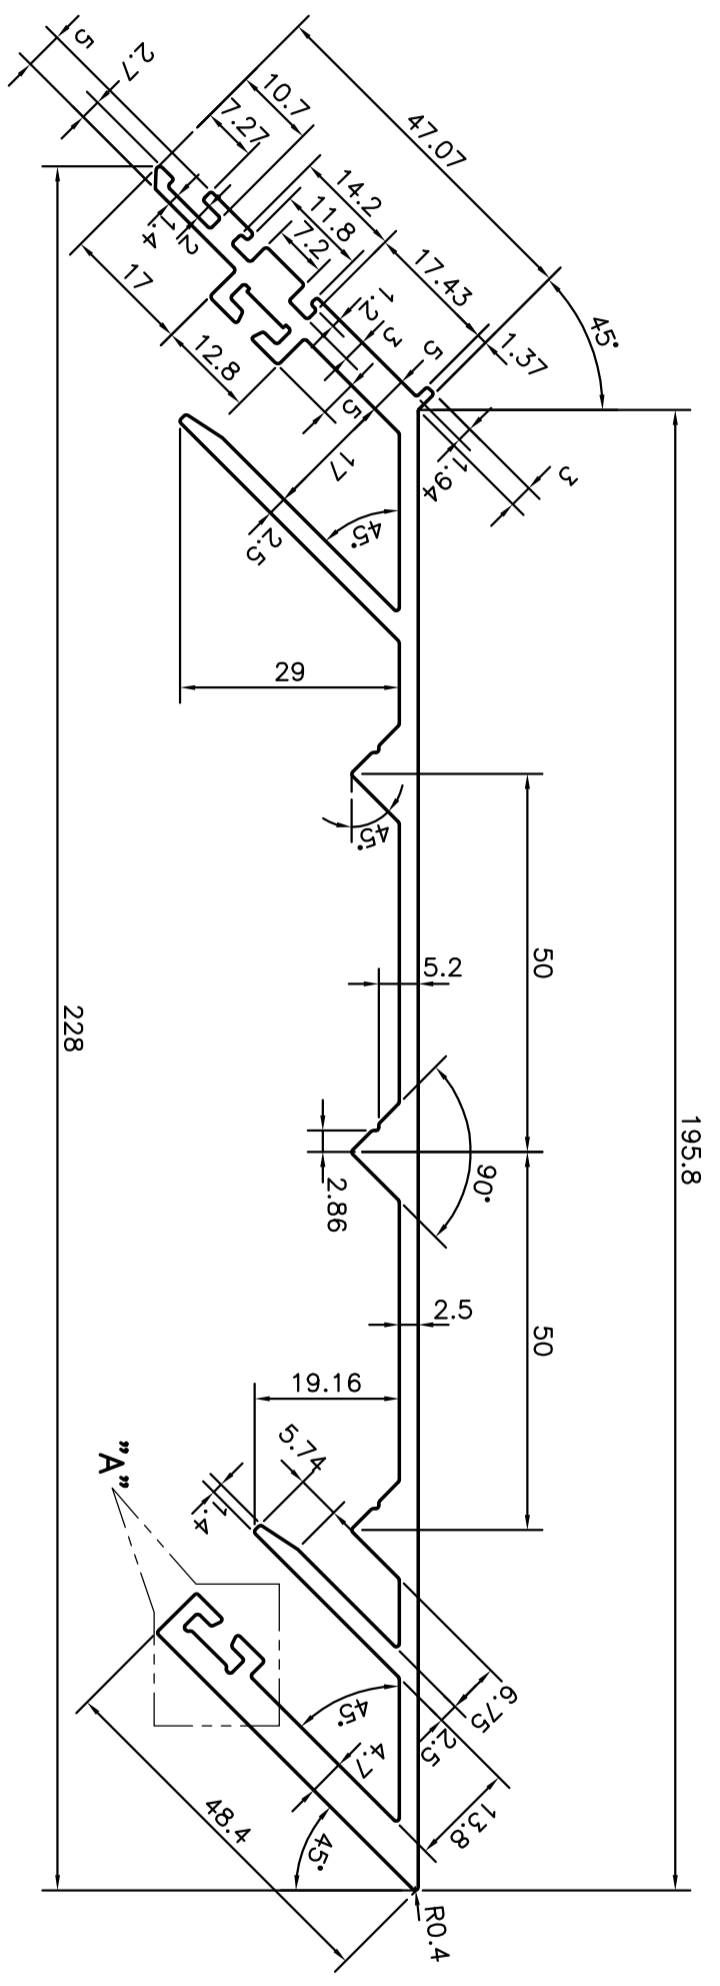

 <p>SYMBOL OF QUALITY AN ISO 9001 COMPANY</p>	<p>JINDAL ALUMINIUM LTD. BANGALORE-560073 (INDIA)</p>		NAME	DATE	
	<p>1. ALL DIMENSIONS ARE IN mm. 2. ROUND OFF ALL SHARP CORNERS WITH 0.40 mm. 3. TOLERANCES WILL BE AS PER BS:EN-755-9 UNLESS OTHERWISE SPECIFIED</p>		DRAWN	J.P. KAUSHIK	11-08-2012
PARTY'S NAME	SP FABRICATOR PVT. LTD., MUMBAI		CHECKED		
PARTY'S DRAWING No.	AL-869		APPROVED	S.S. GARG	22-08-2012
ALLOY & TEMPER	6063 T6		SCALE	1:1	
DESCRIPTION	CURTAIN WALL SECTION-CORNER MULLION		AREA mm ²	1206.409	
			PERIMETER mm.	794.216	
			WEIGHT kg/m	3.257	
			DRAWING No.	SECTION No.	
			P-11958	-	
			S3444	S3444	
			35691	35691	