
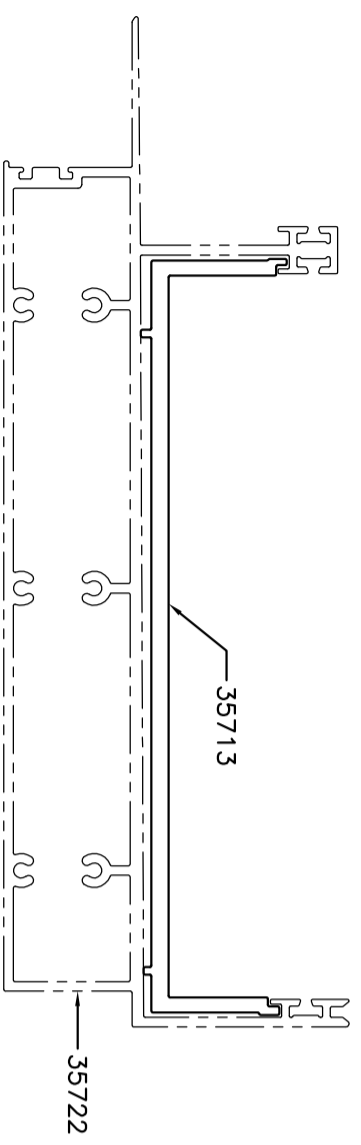



P-11850-1
S3374
35713

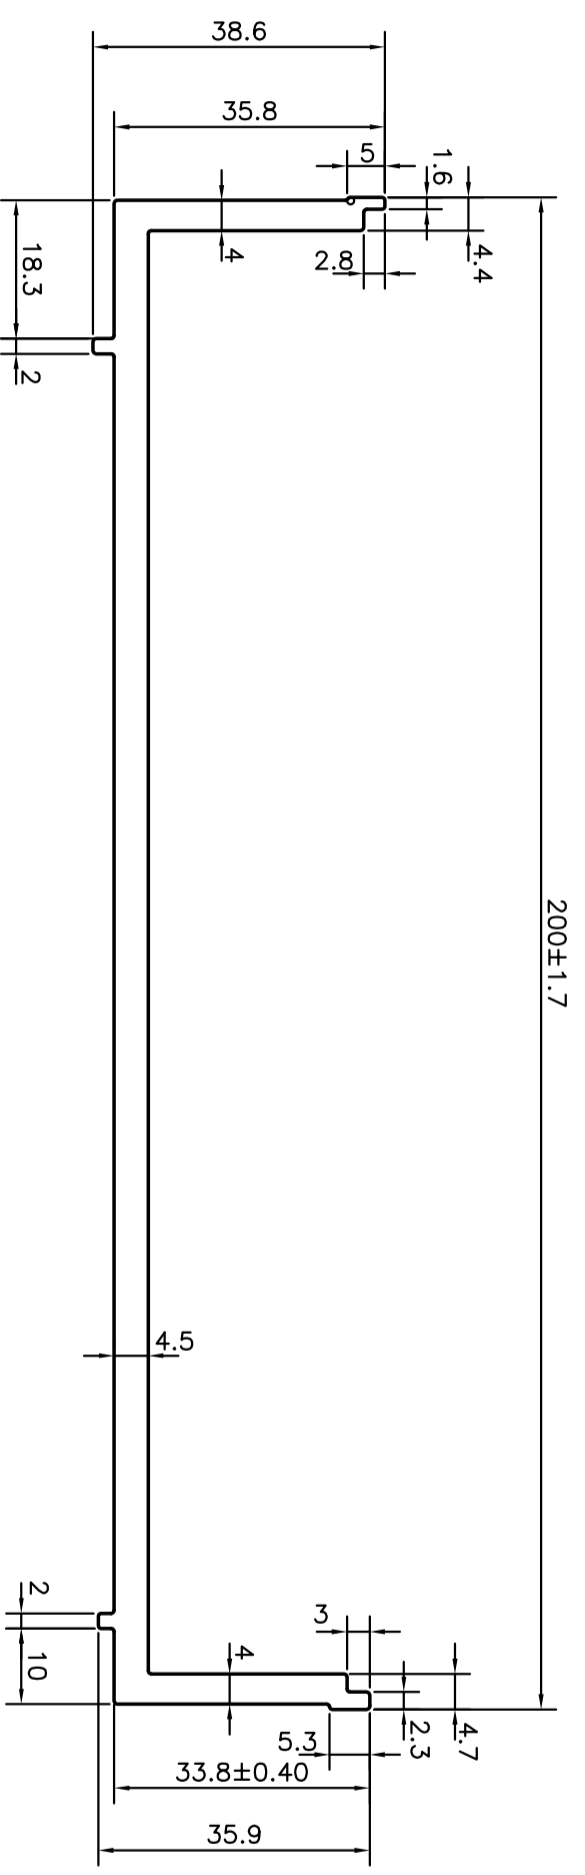

 SYMBOL OF QUALITY AN ISO 9001 COMPANY	JINDAL ALUMINIUM LTD. BANGALORE-560073 (INDIA)		DRAWN J.P. KAUSHIK 30-06-2012
	1. ALL DIMENSIONS ARE IN mm. 2. ROUND OFF ALL SHARP CORNERS WITH 0.40 mm. 3. TOLERANCES WILL BE AS PER BS:EN-755-9 UNLESS OTHERWISE SPECIFIED		CHECKED APPROVED S.S. GARG 05-07-2012
PARTY'S NAME SP FABRICATOR PVT. LTD., MUMBAI	PARTY'S DRAWING No. AL-837	SCALE 1:1	DATE 05-07-2012
ALLOY & TEMPER 6063 T6	WEIGHT kg/m 3.072	AREA mm ² 1137.73	SECTION No. -
DESCRIPTION CURTAIN WALL SECTION-SPLICE PLATE	DRAWING No. P-11850-1	PERIMETER mm. 535.964	SECTION No. -
	DRAWING No. S3374 35713	PERIMETER mm. 535.964	SECTION No. S3374 35713