
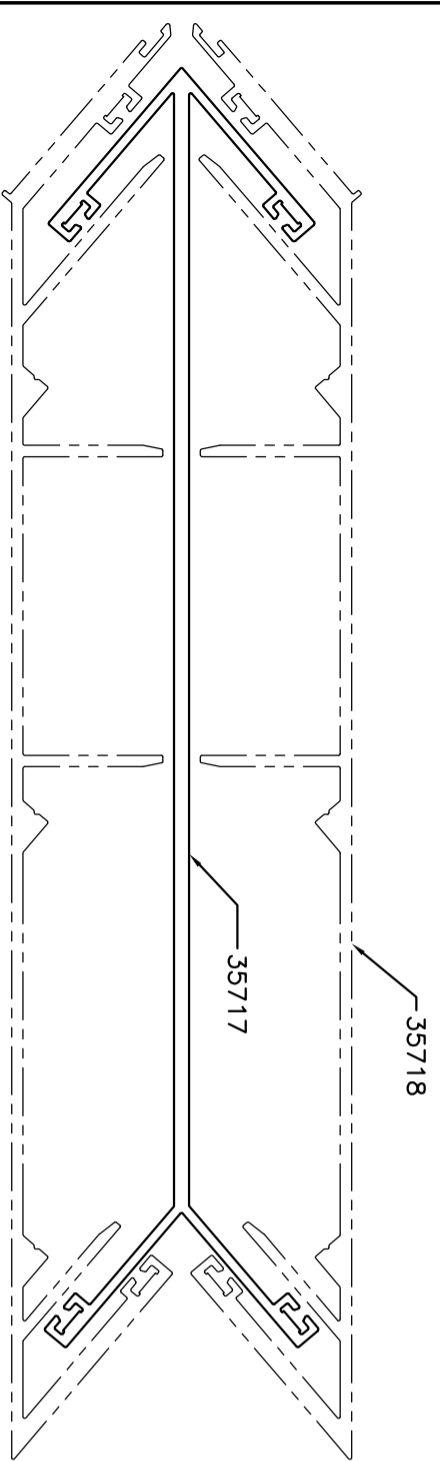



|         |
|---------|
| P-11854 |
| S3378   |
| 35717   |

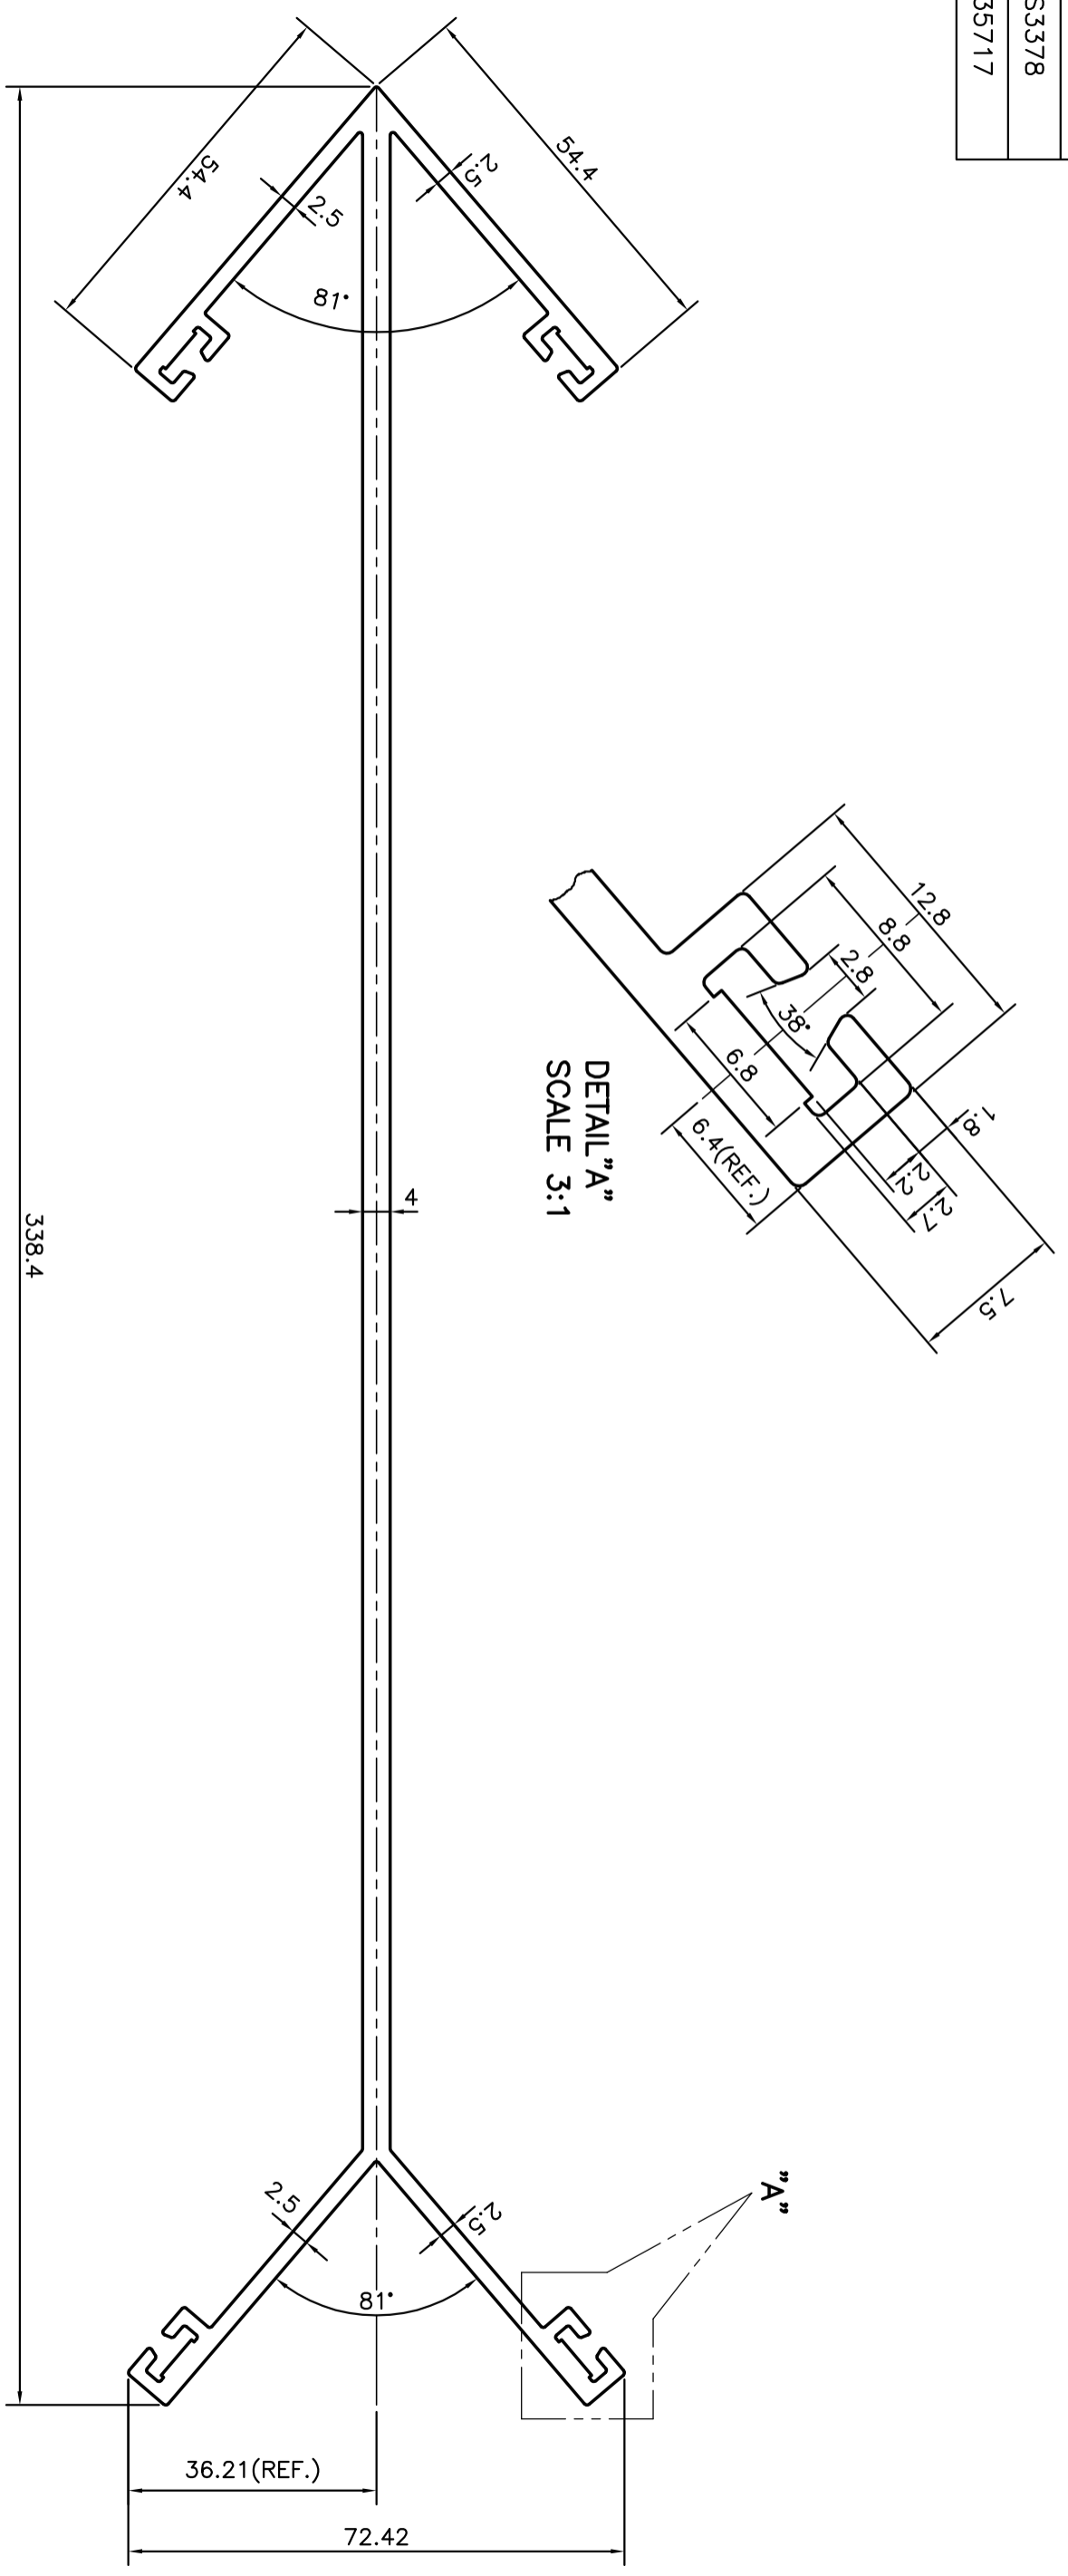

|   |  |  |  |                      |              |             |
|---|--|--|--|----------------------|--------------|-------------|
| <br>SYMBOL OF QUALITY<br>AN ISO 9001 COMPANY                     |  | <b>JINDAL ALUMINIUM LTD.</b><br>BANGALORE-560073 (INDIA) |  | DRAWN                | NAME         | DATE        |
|   |  |  |  | CHECKED              | J.P. KAUSHIK | 22-06-2012  |
| 1. ALL DIMENSIONS ARE IN mm.<br>2. ROUND OFF ALL SHARP CORNERS WITH 0.40 mm.<br>3. TOLERANCES WILL BE AS PER BS:EN-755-9 UNLESS OTHERWISE SPECIFIED |  | PARTY'S NAME<br>SP FABRICATOR PVT. LTD., MUMBAI          |  | APPROVED             | S.S. GARG    | 05-07-2012  |
|   |  |  |  | SCALE                | 1:1          |             |
| PARTY'S DRAWING No.<br>AL-845   |  | AREA mm <sup>2</sup><br>1841.6                           |  | PERIMETER mm.        |              | 1109.26     |
|   |  |  |  | WEIGHT kg/m          |              | 4.972       |
| ALLOY & TEMPER<br>6063 T6   |  | DRAWING No.<br>P-11854                                   |  | SECTION No.          |              | -           |
| DESCRIPTION<br>CURTAIN WALL SECTION-JUNCTION  |  | PARTY'S NAME<br>SP FABRICATOR PVT. LTD., MUMBAI          |  | DRAWING No.<br>S3378 |              | SECTION No. |
|   |  | DRAWING No.<br>35717                                     |  | DRAWING No.<br>35717 |              | SECTION No. |