
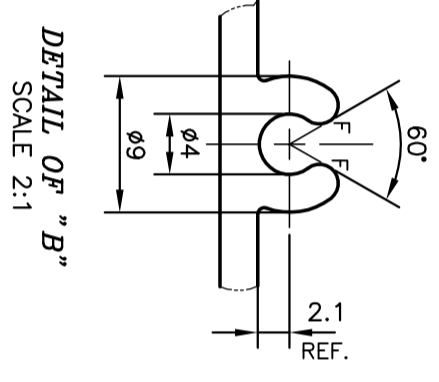
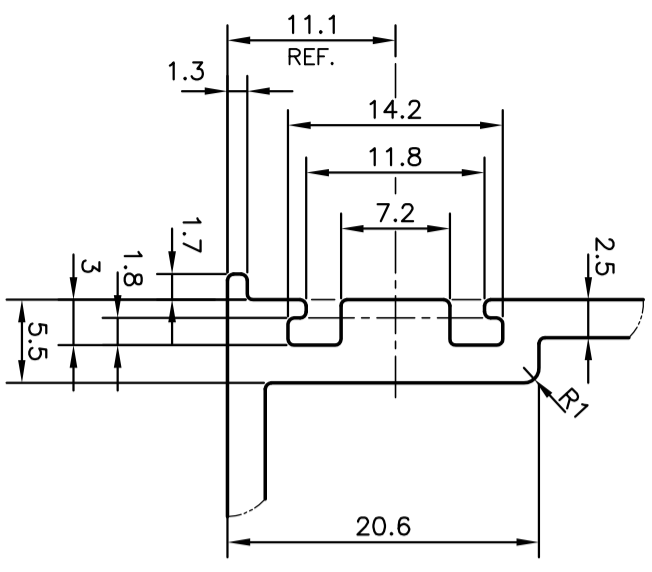


P-11859
S3381
35720

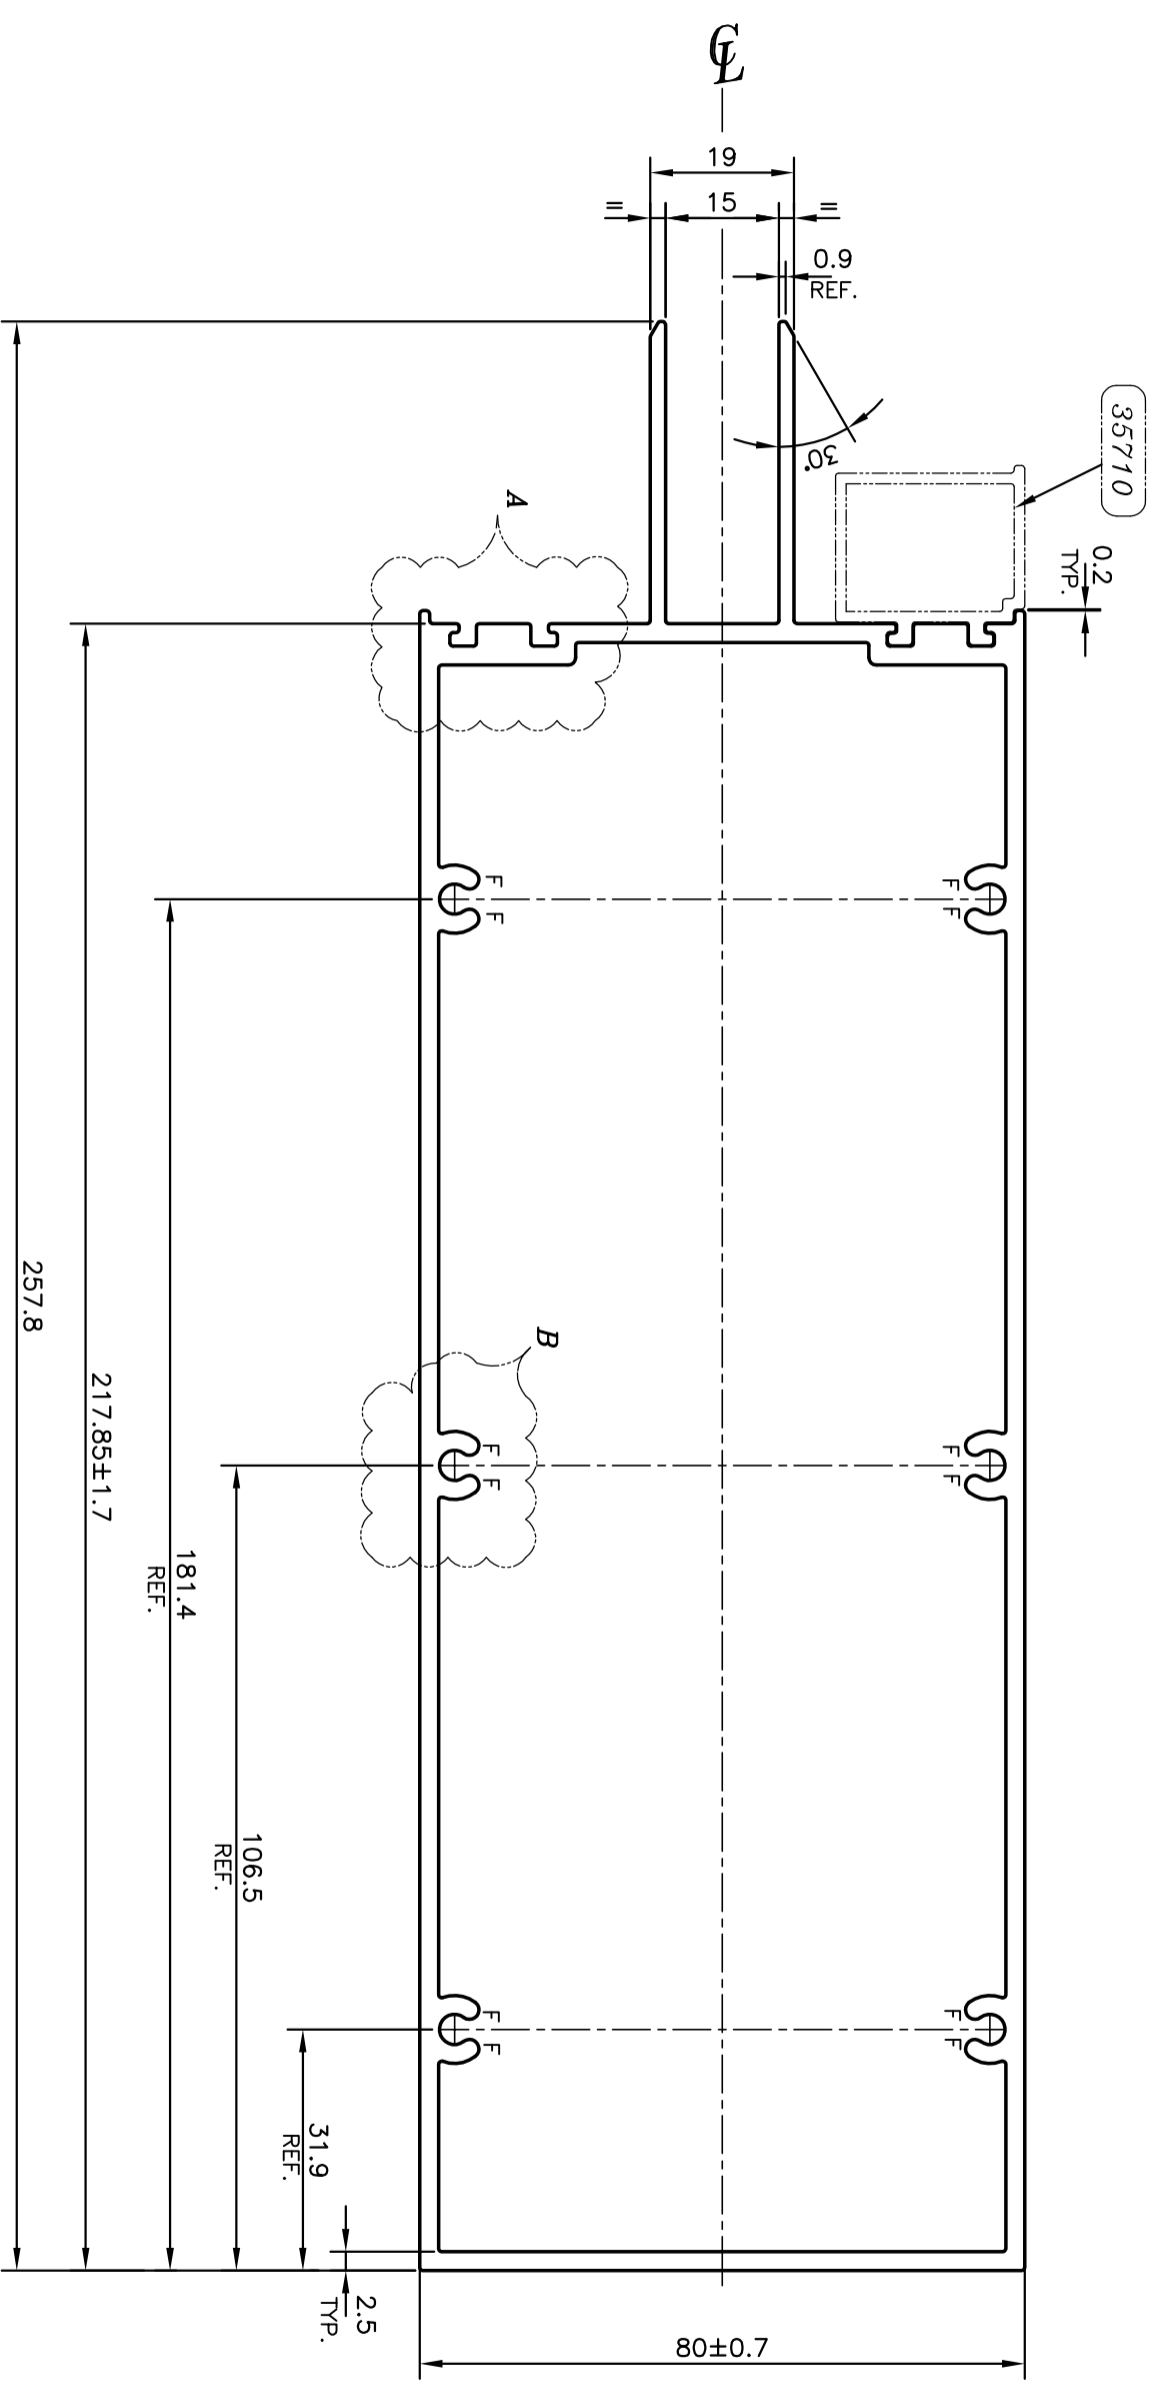

DETAIL OF "A"
SCALE 2:1

DETAIL OF "B"
SCALE 2:1

F = FULL RADIUS (12 PLACES)

<p>JINDAL ALUMINIUM LTD. BANGALORE-560073 (INDIA)</p>		<p>SYMBOL OF QUALITY AN ISO 9001 COMPANY</p>	<p>1. ALL DIMENSIONS ARE IN mm. 2. ROUND OFF ALL SHARP CORNERS WITH 0.40 mm. 3. TOLERANCES WILL BE AS PER BS:EN-755-9, UNLESS OTHERWISE SPECIFIED</p>
		<p>PARTY'S NAME SP FABRICATORS PVT. LTD., MUMBAI</p>	<p>PARTY'S DRAWING No. AL-834</p>
<p>ALLOY & TEMPER 6063 T6</p>	<p>DESCRIPTION CURTAIN WALL SECTION - MID TRANSOM</p>	<p>AREA mm² 1863.921</p>	<p>PERIMETER mm. 787.67</p>
<p>WEIGHT kg/m 5.033</p>	<p>DRAWING No. P-11859</p>	<p>SECTION No. -</p>	<p>DATE 22-06-2012</p>
<p>DRAWN S3381</p>	<p>CHECKED S3381</p>	<p>NAME PARVESH</p>	<p>DATE 22-06-2012</p>
<p>APPROVED 35720</p>	<p>S.S.GARG</p>	<p>05-07-2012</p>	