
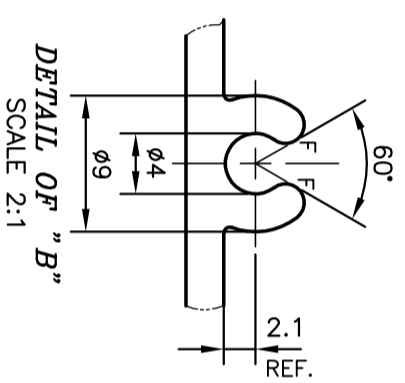
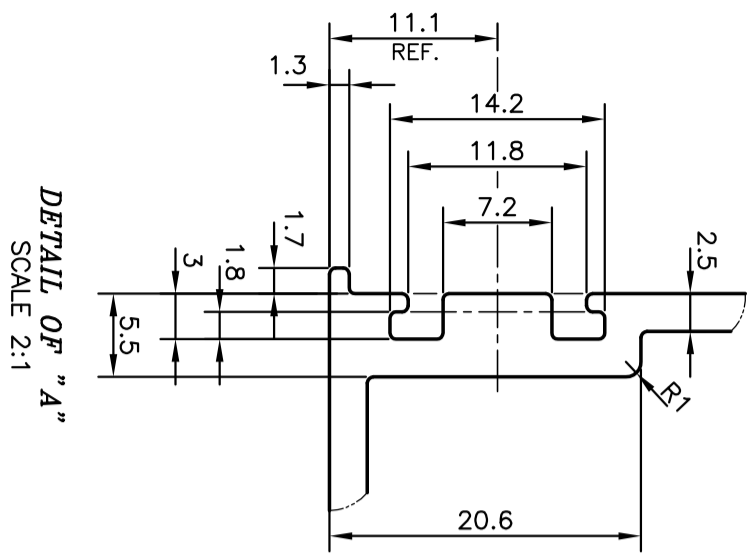


P-11860
S3382
35721

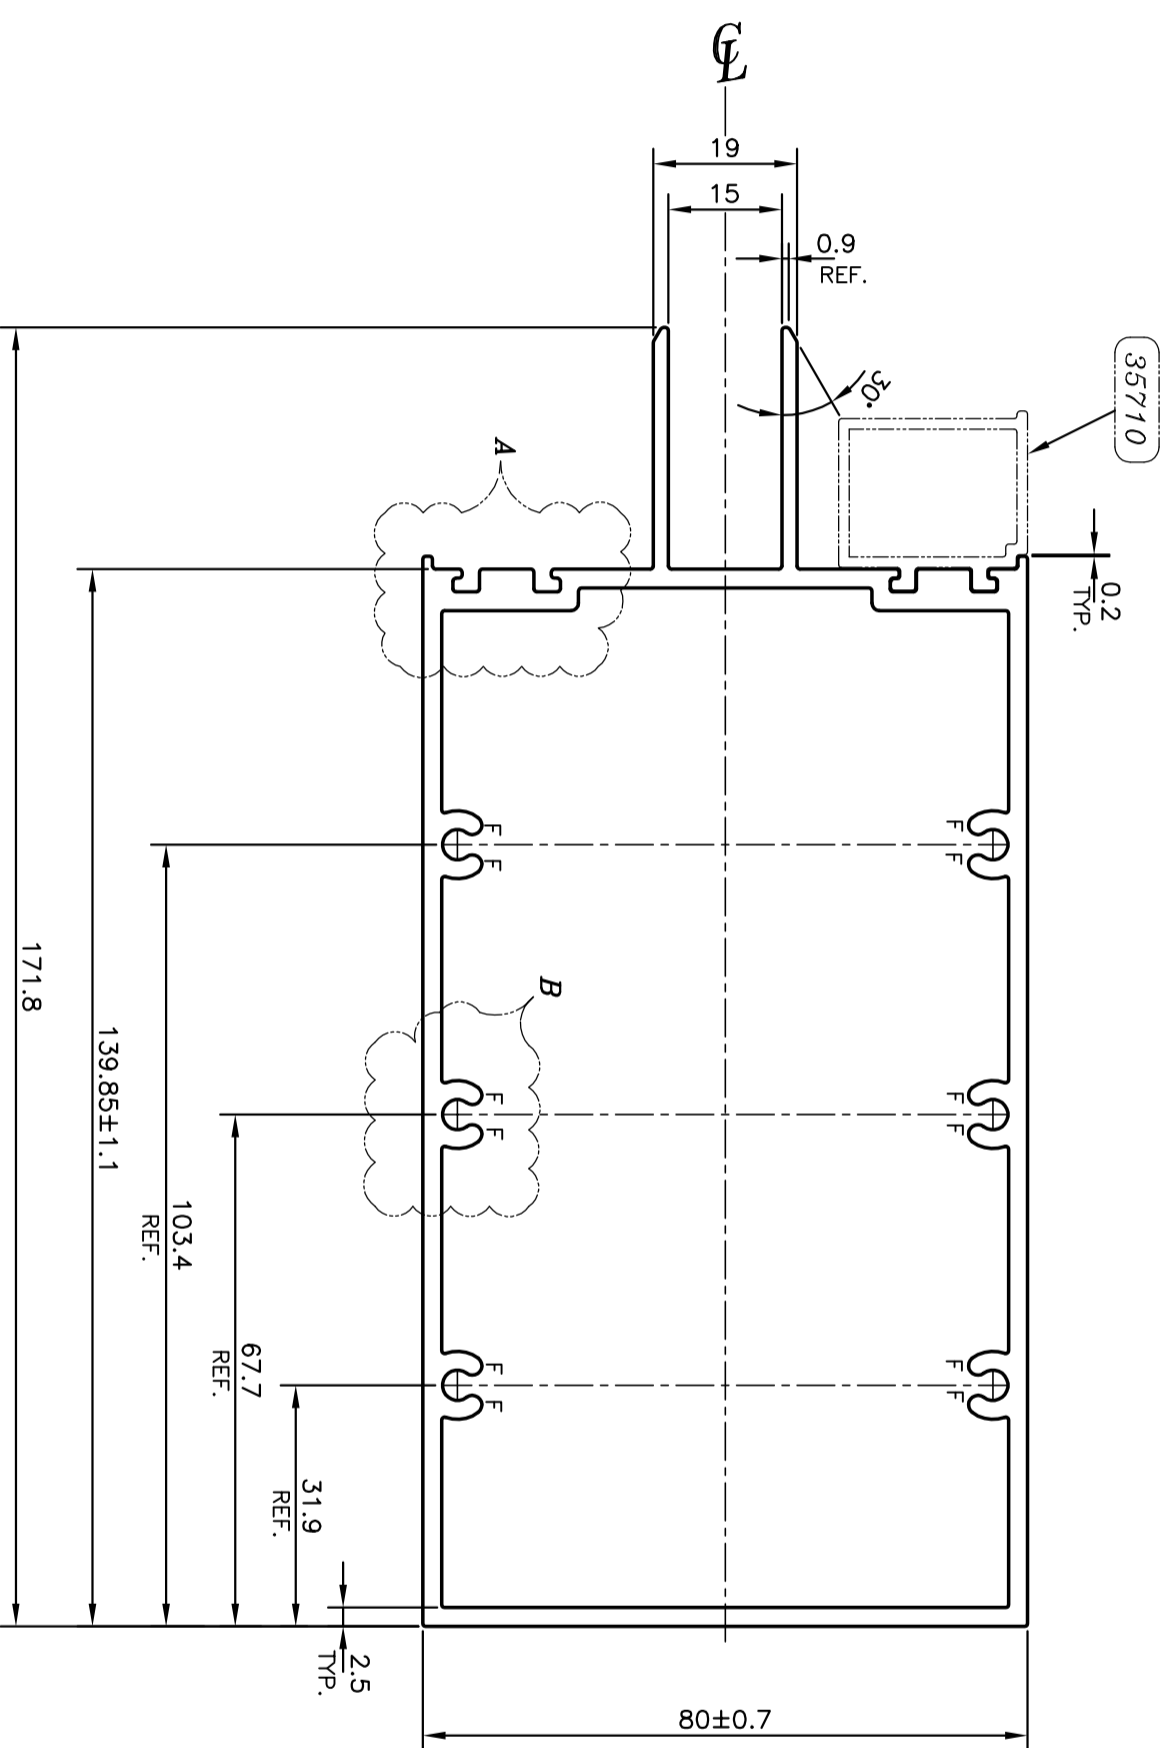

F = FULL RADIUS (12 PLACES)

<p>JINDAL ALUMINIUM LTD. BANGALORE-560073 (INDIA)</p>		<p>SYMBOL OF QUALITY AN ISO 9001 COMPANY</p>	<p>NAME PARYESH</p>	<p>DATE 22-06-2012</p>
		<p>1. ALL DIMENSIONS ARE IN mm. 2. ROUND OFF ALL SHARP CORNERS WITH 0.40 mm. 3. TOLERANCES WILL BE AS PER BS:EN-755-9, UNLESS OTHERWISE SPECIFIED</p>	<p>CHECKED</p>	<p>APPROVED S.S.GARG</p>
<p>PARTY'S NAME SP FABRICATORS PVT. LTD., MUMBAI</p>	<p>PARTY'S DRAWING No. AL-829</p>	<p>AREA mm² 1441.921</p>	<p>PERIMETER mm. 599.67</p>	<p>WEIGHT kg/m 3.893</p>
<p>ALLOY & TEMPER 6063 T6</p>	<p>DESCRIPTION CURTAIN WALL SECTION - FULL TRANSOM</p>	<p>DRAWING No. P-11860</p>	<p>SECTION No. -</p>	<p>DRAWING No. S3382</p>
				<p>DRAWING No. 35721</p>

DETAIL OF "A"
SCALE 2:1

DETAIL OF "B"
SCALE 2:1