
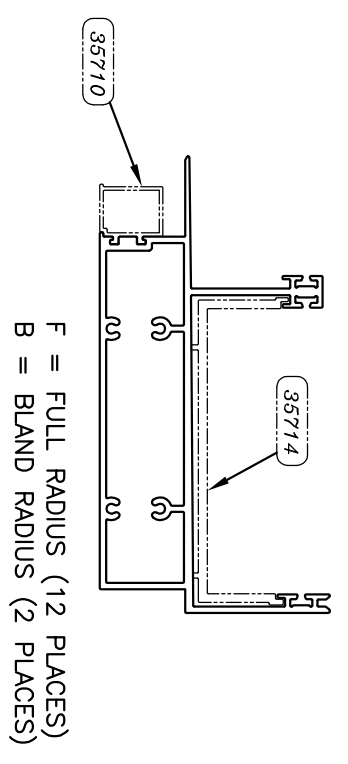
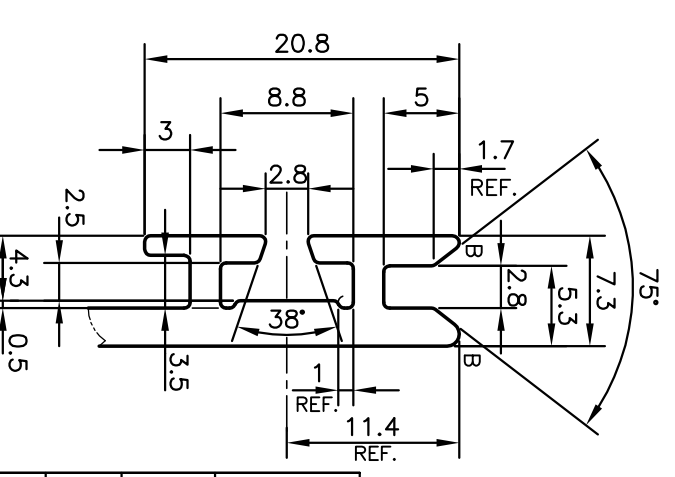
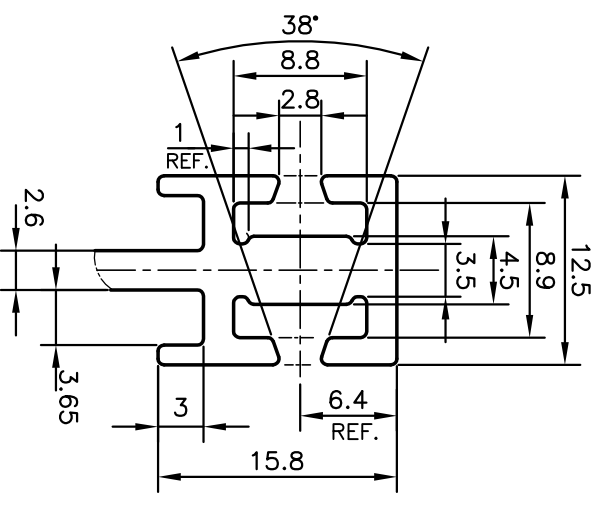
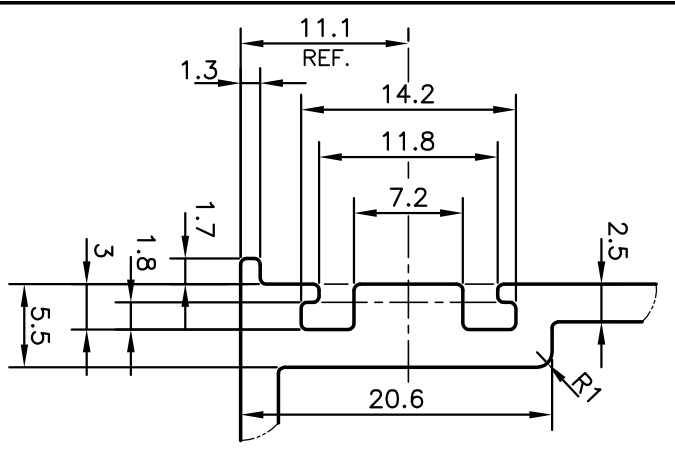
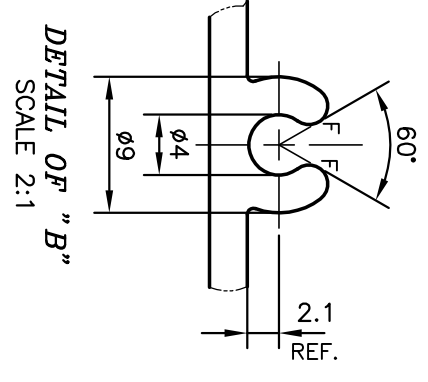



P-11867-1
S3386
35725

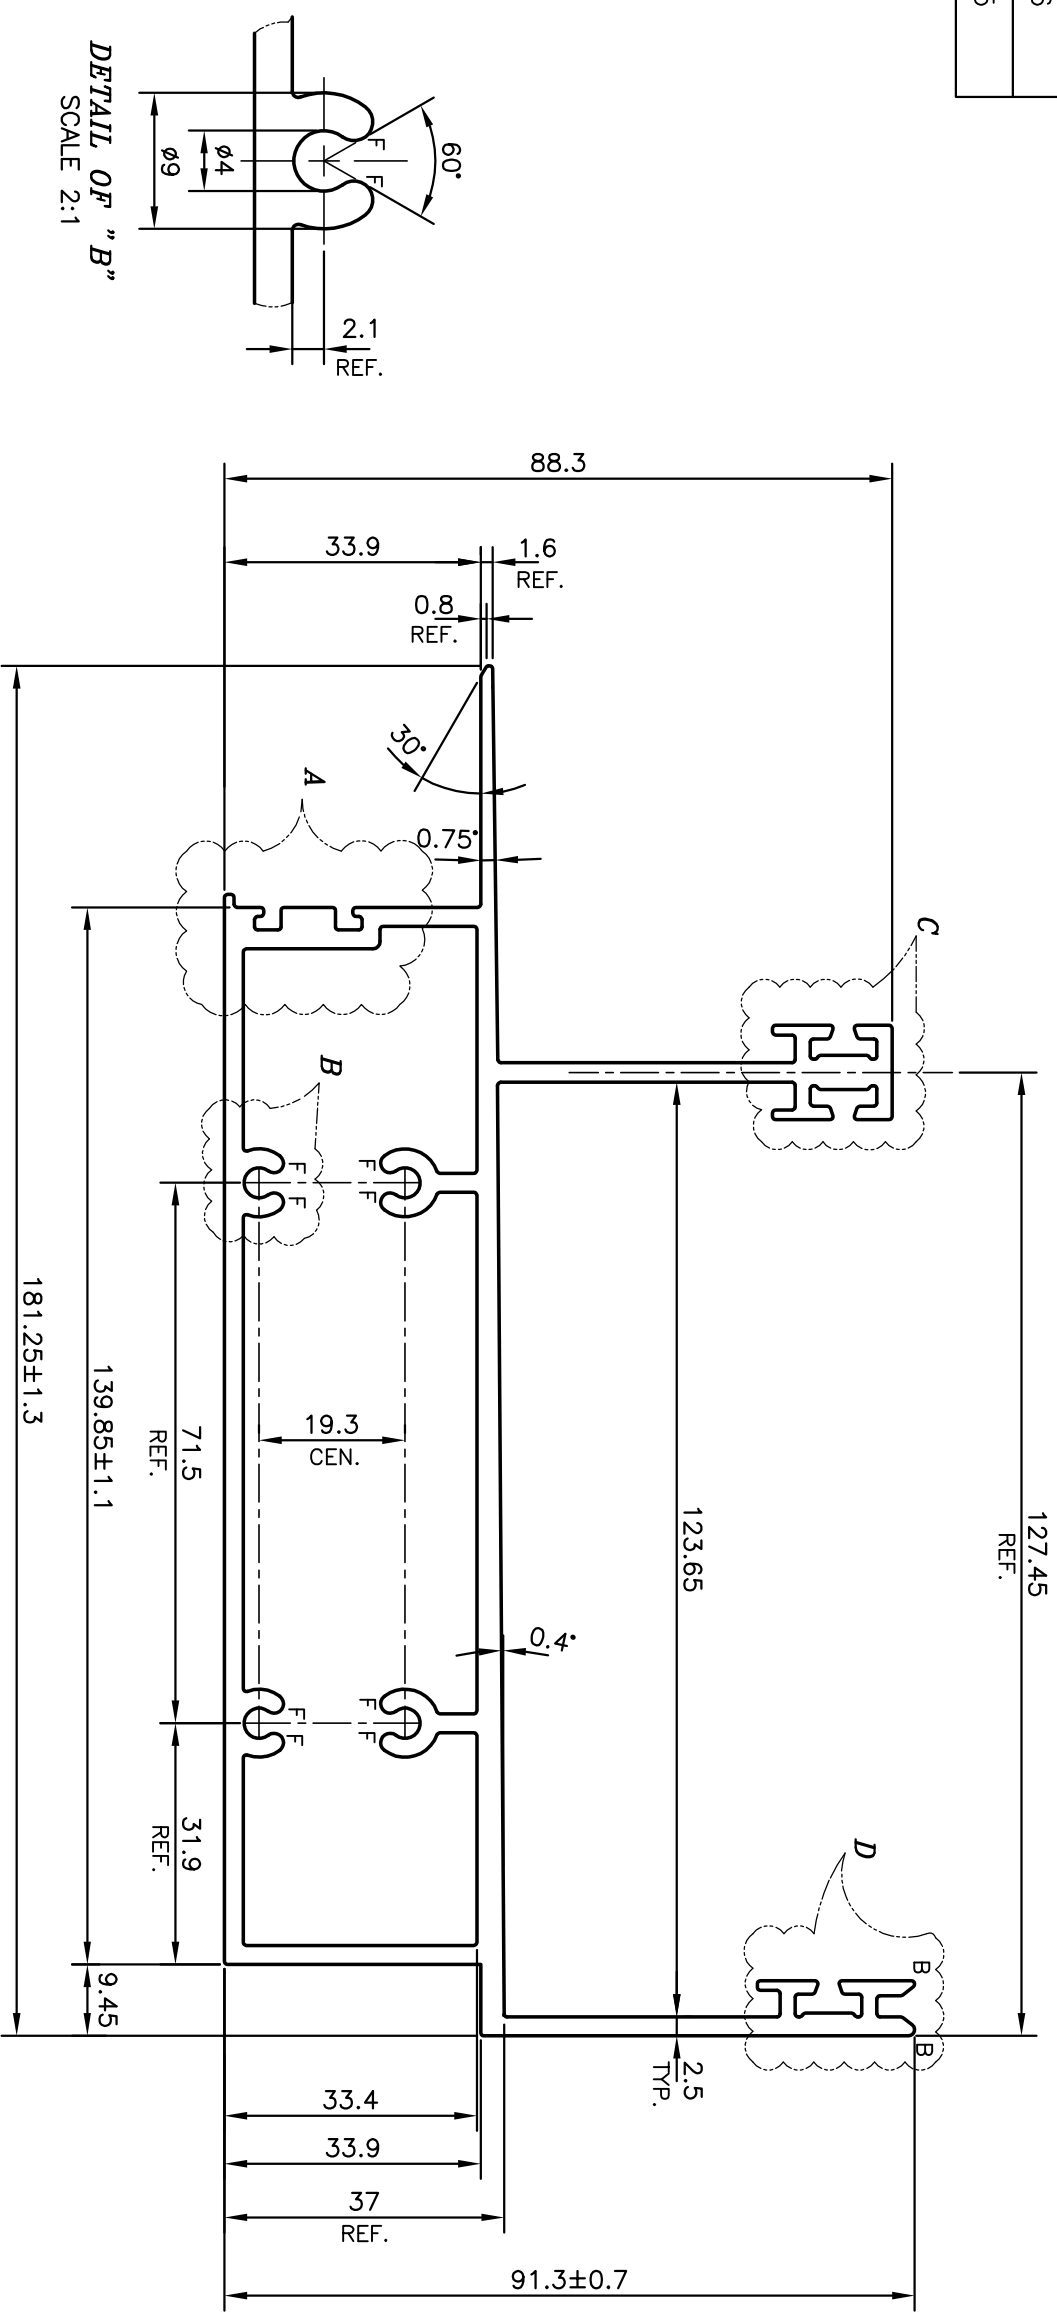

 JINDAL SYMBOL OF QUALITY AN ISO 9001 COMPANY		JINDAL ALUMINIUM LTD. BANGALORE-560073 (INDIA)		DRAWN	NAME	DATE
				CHECKED	PARVESH	30-06-2012
1. ALL DIMENSIONS ARE IN mm. 2. ROUND OFF ALL SHARP CORNERS WITH 0.40 mm. 3. TOLERANCES WILL BE AS PER BS:EN-755-9, UNLESS OTHERWISE SPECIFIED		APPROVED	S.S.GARG	05-07-2012		
		SCALE	1:1			
PARTY'S NAME		SP FABRICATORS PVT. LTD., MUMBAI	AREA	1618.438		
PARTY'S DRAWING No.		AL-827	PERIMETER	774.966		
ALLOY & TEMPER		6063 T6	WEIGHT kg/m	4.370		
DESCRIPTION		CURTAIN WALL SECTION - BOTTOM TRANSOM	DRAWING No.	SECTION No.		
			P-11867-1	-		
			S3386	S3386		
			35725	35725		