





P-11869-1
S3414
35729

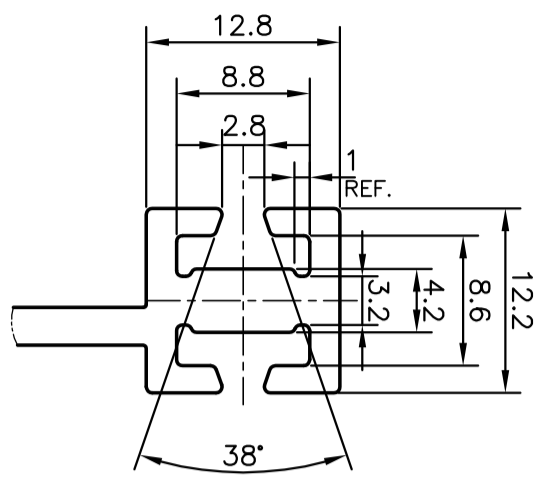


DETAIL OF "C"
SCALE 2:1

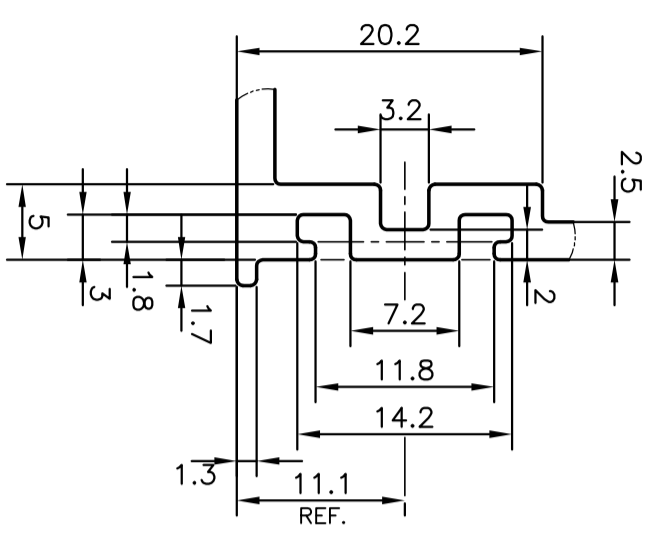


DETAIL OF "A"
SCALE 2:1

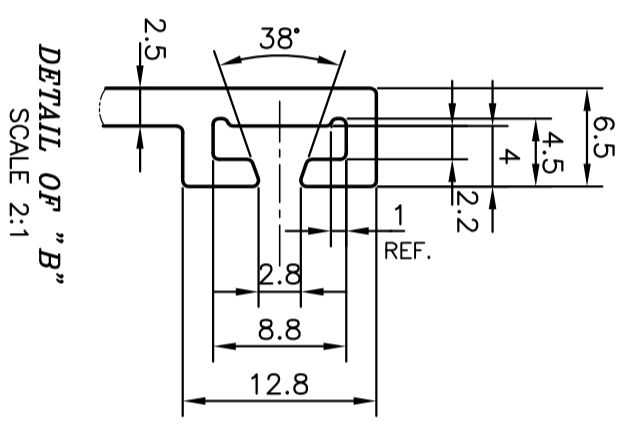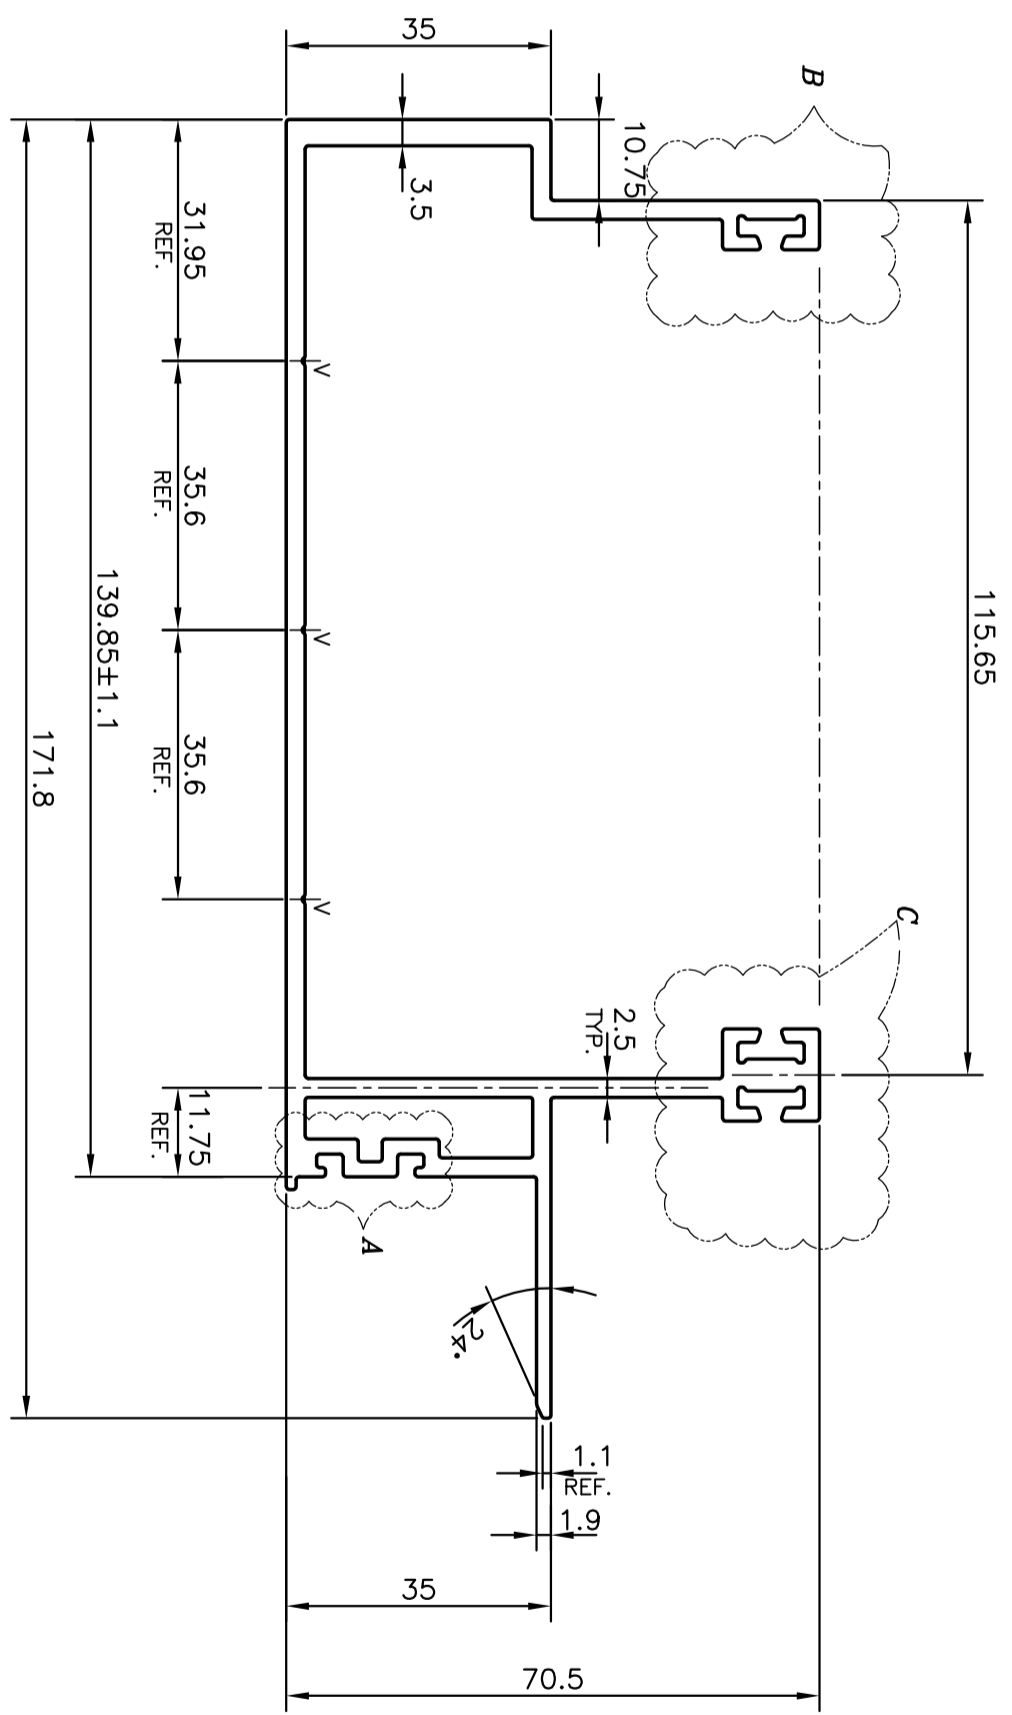

DETAIL OF "B"
SCALE 2:1

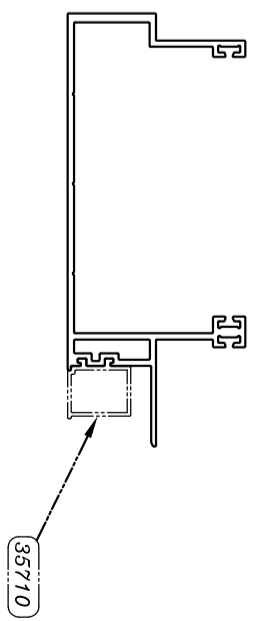

V = VEE GROOVE 0.4x90° (3 PLACES)

 SYMBOL OF QUALITY AN ISO 9001 COMPANY		JINDAL ALUMINIUM LTD. BANGALORE-560073 (INDIA)		DRAWN	NAME	DATE
				CHECKED	PARVESH	30-06-2012
1. ALL DIMENSIONS ARE IN mm. 2. ROUND OFF ALL SHARP CORNERS WITH 0.40 mm. 3. TOLERANCES WILL BE AS PER BS:EN-755-9, UNLESS OTHERWISE SPECIFIED		APPROVED	S.S.GARG	21-07-2012		
		SCALE	1:1			
PARTY'S NAME	SP FABRICATORS PVT. LTD., BANGALORE	AREA	mm ²	1022.345		
PARTY'S DRAWING No.	AL-824	PERIMETER	mm.	740.188		
ALLOY & TEMPER	6063 T6	WEIGHT	kg/m	2.76		
DESCRIPTION	CURTAIN WALL SECTION - MALE MULLION	DRAWING No.		SECTION No.		
		P-11869-1		-		
		S3414		S3414		
		35729		35729		