
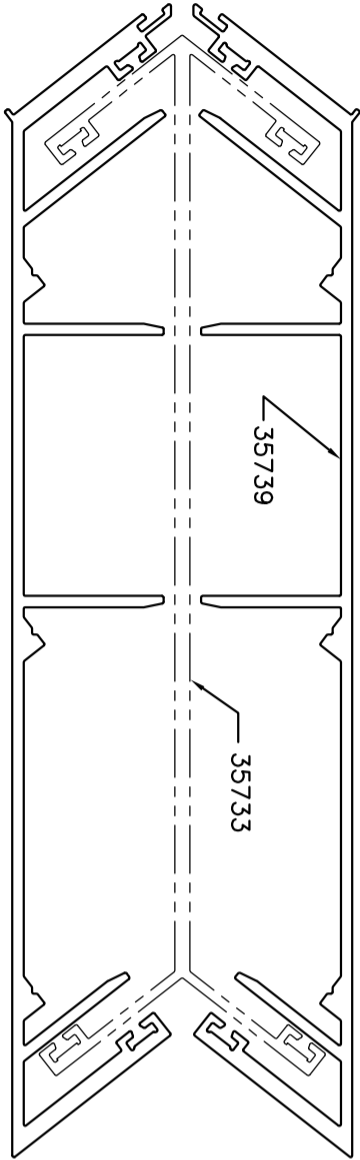



P-11951
S3437
35733

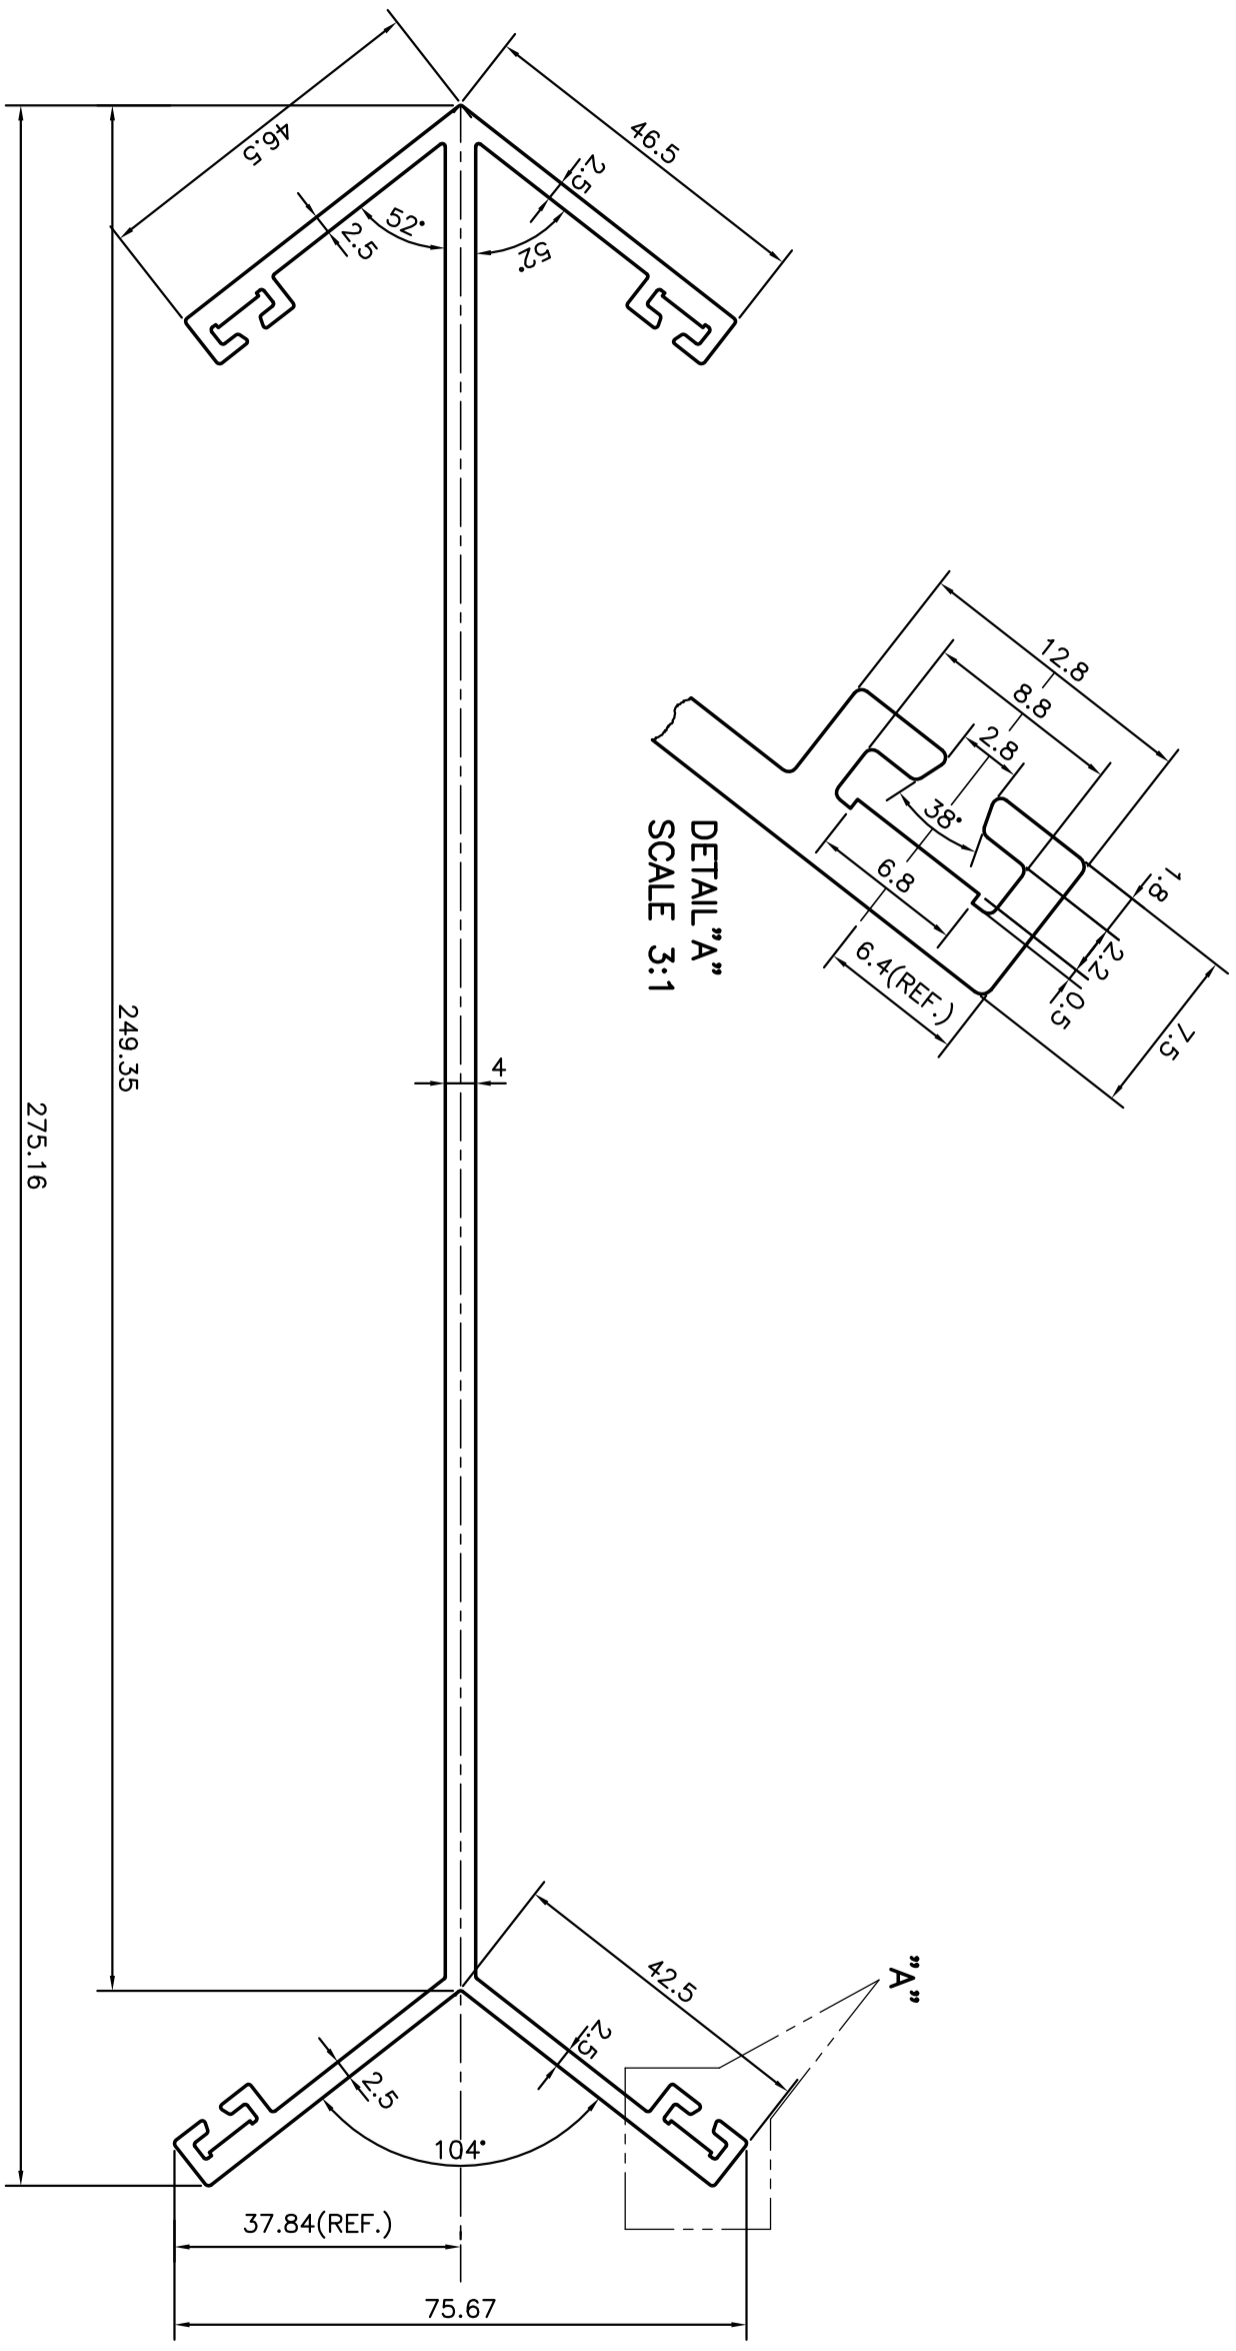

 <p>SYMBOL OF QUALITY AN ISO 9001 COMPANY</p>	<p>JINDAL ALUMINIUM LTD. BANGALORE-560073 (INDIA)</p>		<p>NAME J.P. KAUSHIK</p>	<p>DATE 11-08-2012</p>
	<p>1. ALL DIMENSIONS ARE IN mm. 2. ROUND OFF ALL SHARP CORNERS WITH 0.40 mm. 3. TOLERANCES WILL BE AS PER BS:EN-755-9 UNLESS OTHERWISE SPECIFIED</p>		<p>CHECKED</p>	<p>APPROVED</p>
<p>PARTY'S NAME SP FABRICATOR PVT. LTD., MUMBAI</p>	<p>PARTY'S DRAWING No. AL-853</p>	<p>SCALE 1:1</p>	<p>S.S. GARG</p>	<p>22-08-2012</p>
<p>ALLOY & TEMPER 6063 T6</p>	<p>WEIGHT kg/m 4.234</p>	<p>AREA mm² 1568.15</p>	<p>PERIMETER mm. 956.553</p>	<p>SECTION No.</p>
<p>DESCRIPTION CURTAIN WALL SECTION-JUNCTION SLEEVE</p>	<p>DRAWING No. P-11951</p>	<p>SECTION No. -</p>	<p>DRAWING No. S3437</p>	<p>SECTION No. S3437</p>
	<p>DRAWING No. 35733</p>		<p>DRAWING No. 35733</p>	