
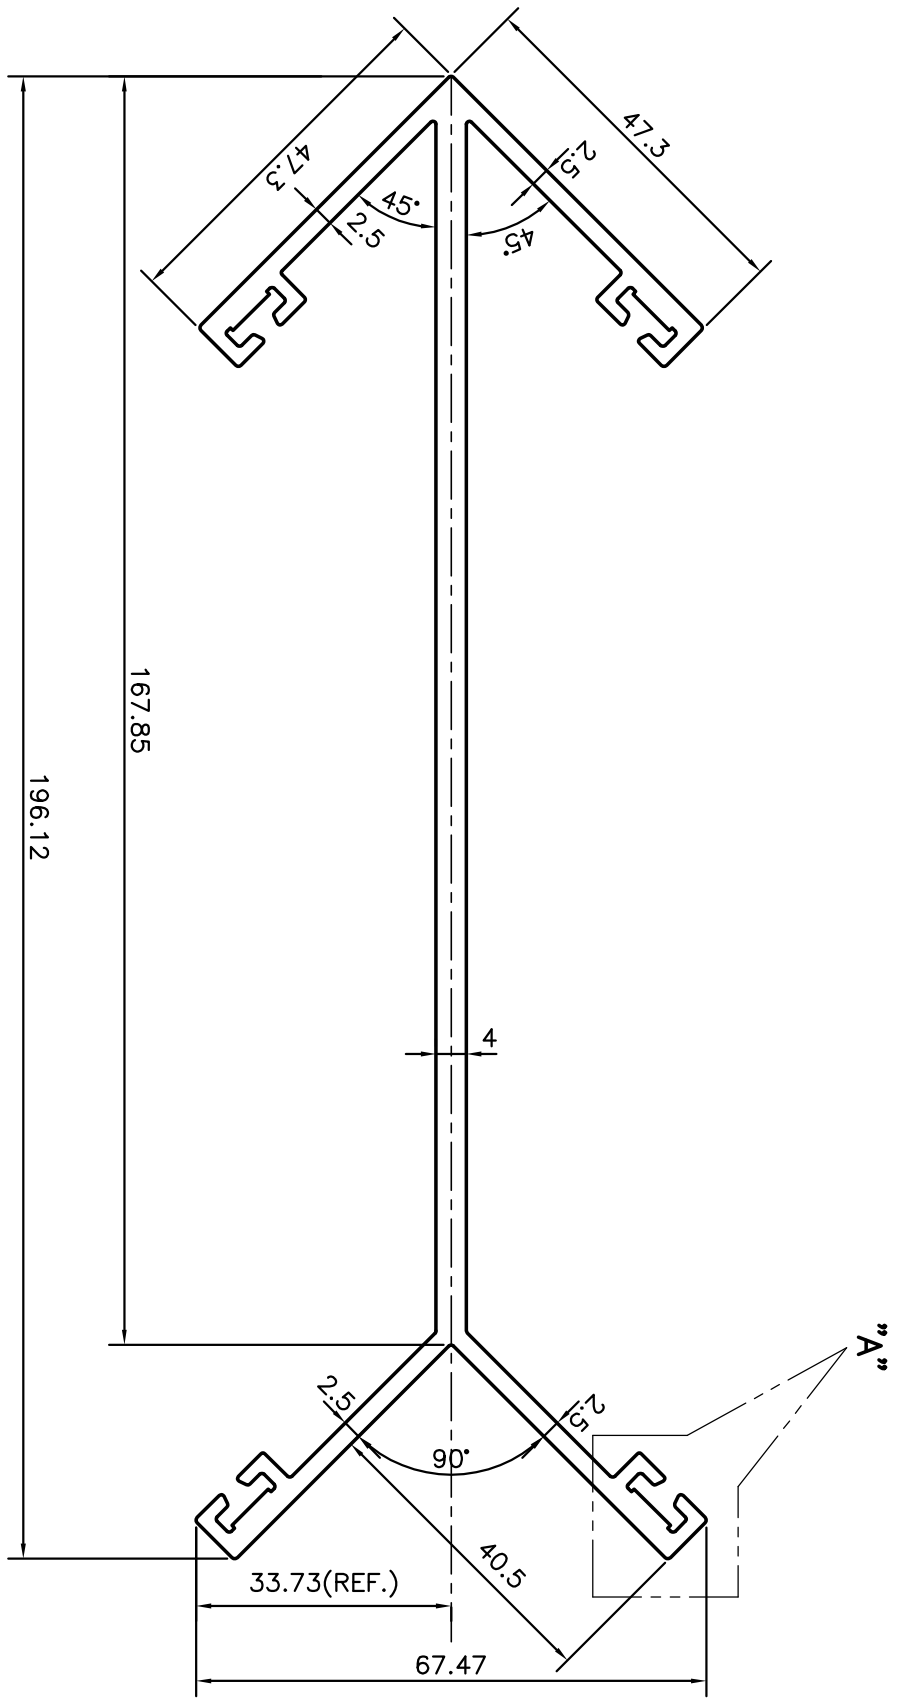



P-11952
S3438
35734

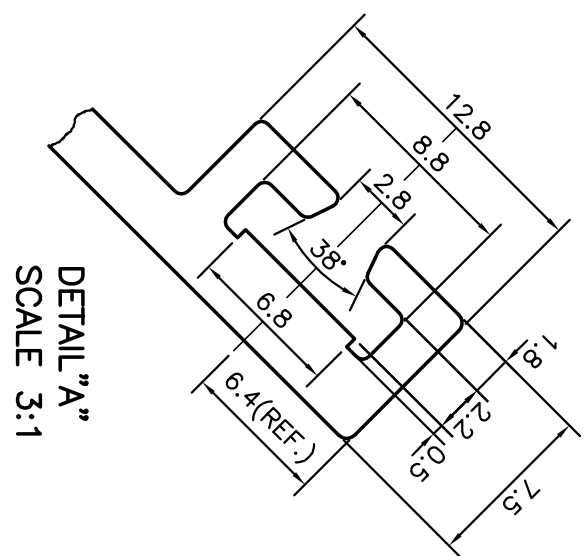

 <p>SYMBOL OF QUALITY AN ISO 9001 COMPANY</p>	<p>JINDAL ALUMINIUM LTD. BANGALORE-560073 (INDIA)</p>		<p>NAME</p> <p>J.P. KAUSHIK</p>	<p>DATE</p> <p>11-08-2012</p>
	<p>1. ALL DIMENSIONS ARE IN mm. 2. ROUND OFF ALL SHARP CORNERS WITH 0.40 mm. 3. TOLERANCES WILL BE AS PER BS:EN-755-9 UNLESS OTHERWISE SPECIFIED</p>		<p>CHECKED</p>	<p>APPROVED</p>
<p>PARTY'S NAME</p> <p>SP FABRICATOR PVT. LTD., MUMBAI</p>	<p>PARTY'S DRAWING No.</p> <p>AL-870</p>	<p>SCALE</p> <p>1:1</p>	<p>S.S. GARG</p>	<p>22-08-2012</p>
<p>ALLOY & TEMPER</p> <p>6063 T6</p>	<p>WEIGHT kg/m</p> <p>3.332</p>	<p>AREA mm²</p> <p>1234.214</p>	<p>DRAWING No.</p> <p>P-11952</p>	<p>SECTION No.</p> <p>-</p>
<p>DESCRIPTION</p> <p>CURTAIN WALL SECTION-JUNCTION SLEEVE</p>	<p>DRAWING No.</p> <p>S3438</p>	<p>PERIMETER mm.</p> <p>786.221</p>	<p>DRAWING No.</p> <p>35734</p>	<p>SECTION No.</p> <p>35734</p>