




P-11961  
S3447  
35742

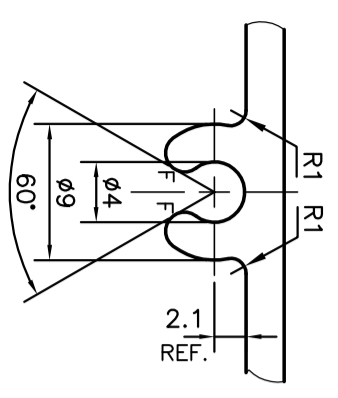


DETAIL OF "B"  
SCALE 2:1

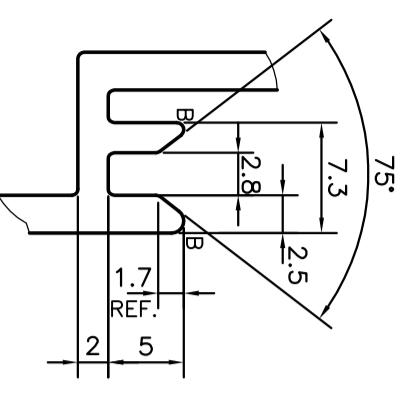


DETAIL OF "D"  
SCALE 2:1

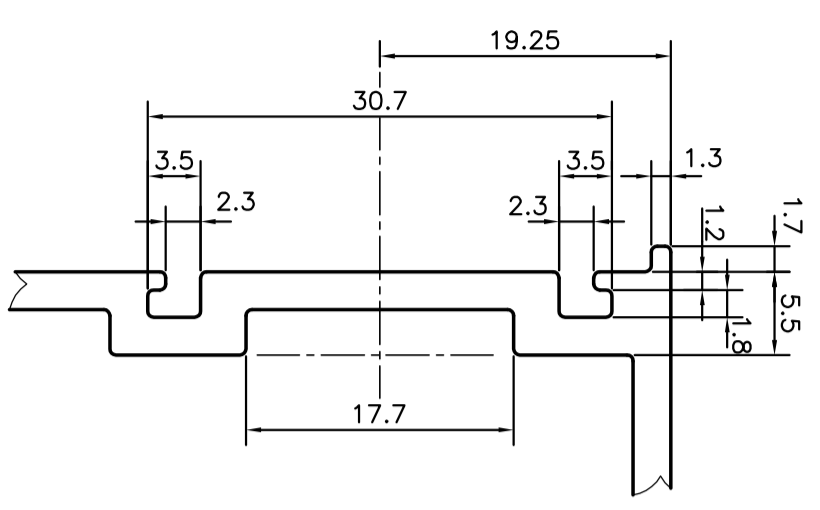

DETAIL OF "C"  
SCALE 2:1

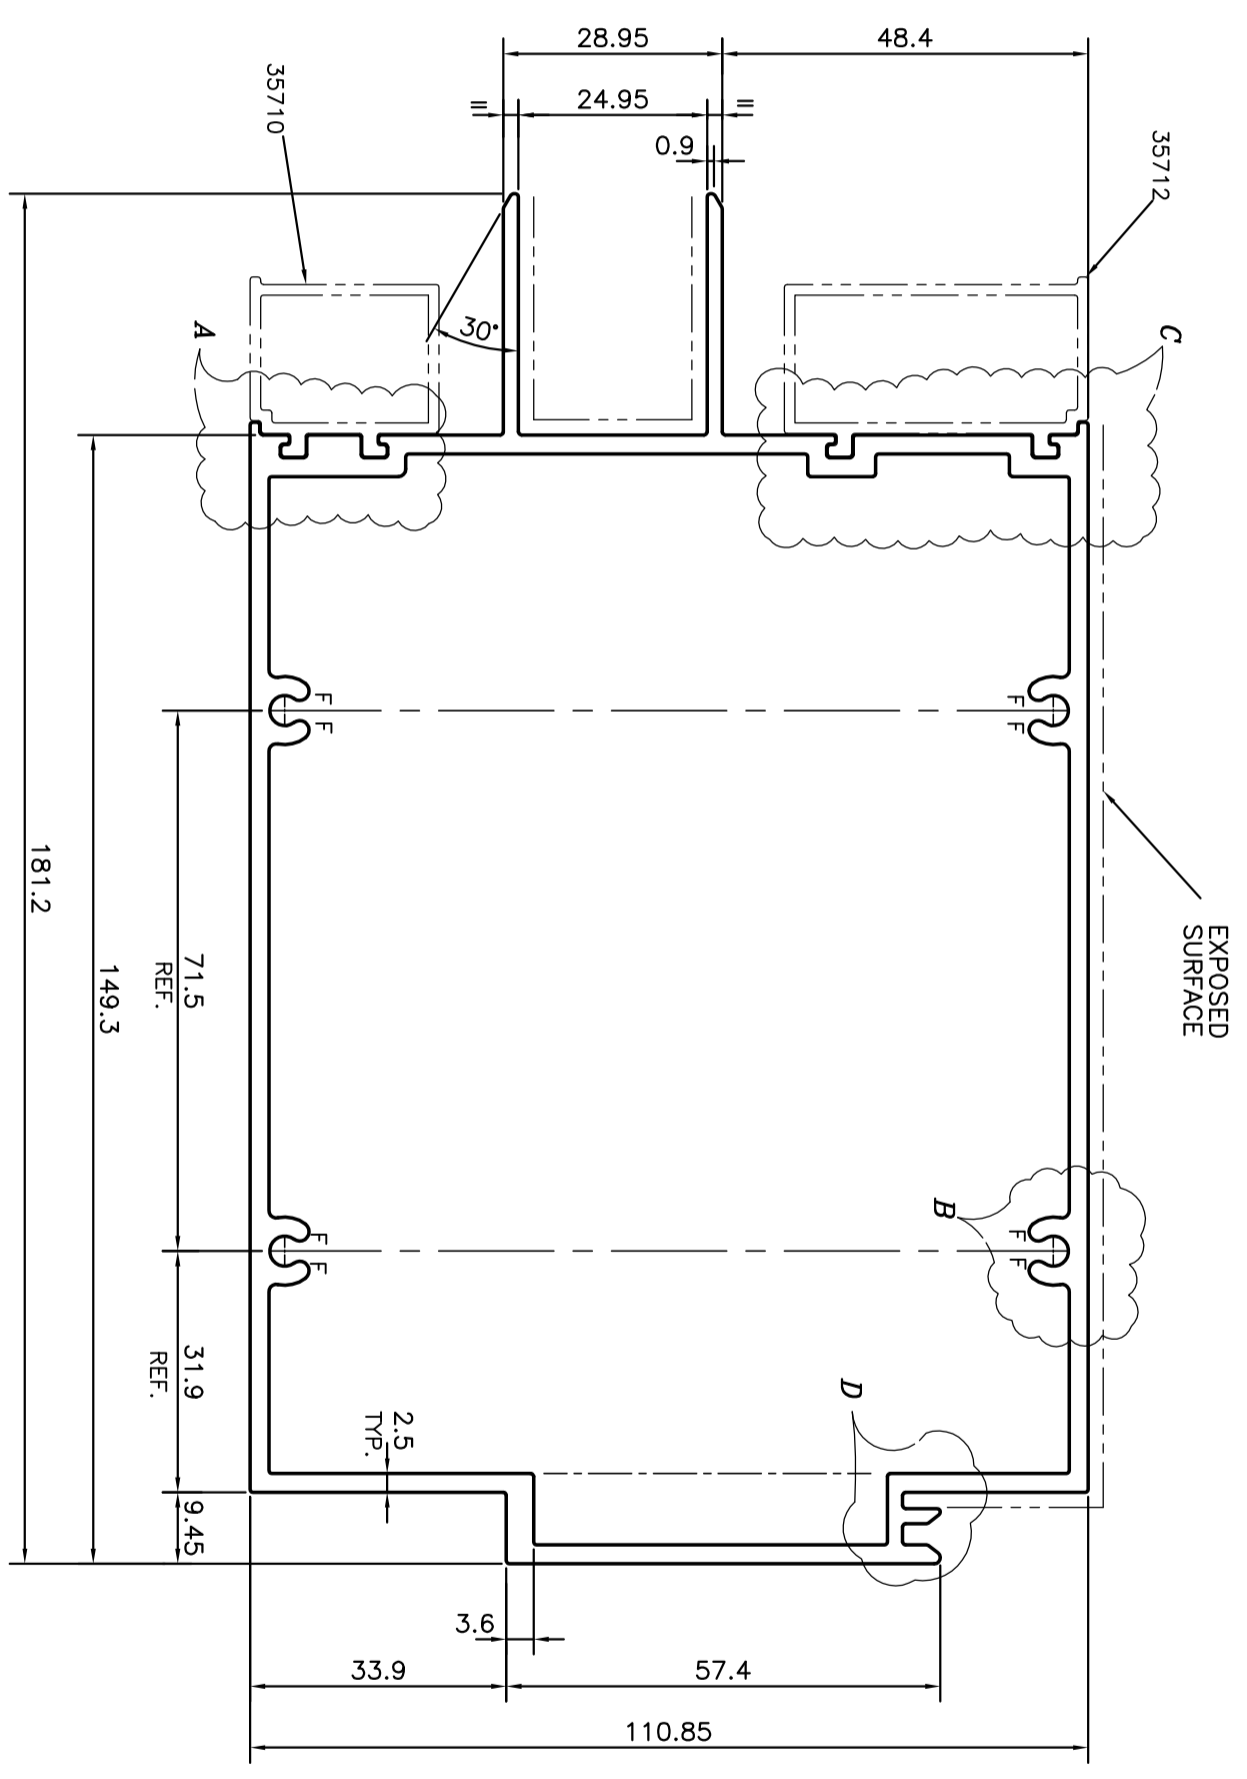

F = FULL RADIUS (8 PLACES)  
B = BLAND RADIUS (2 PLACES)

 SYMBOL OF QUALITY AN ISO 9001 COMPANY		<b>JINDAL ALUMINIUM LTD.</b> BANGALORE-560073 (INDIA)		DRAWN	NAME	DATE	
1. ALL DIMENSIONS ARE IN mm. 2. ROUND OFF ALL SHARP CORNERS WITH 0.40 mm. 3. TOLERANCES WILL BE AS PER BS:EN-755-9, UNLESS OTHERWISE SPECIFIED		CHECKED	PARYESH	11-08-2012	APPROVED	S.S.GARG	22-08-2012
PARTY'S NAME SP FABRICATORS PVT. LTD., MUMBAI		SCALE	1:1	AREA mm <sup>2</sup>	1613.127	PERIMETER mm.	696.665
PARTY'S DRAWING No. AL-873		WEIGHT kg/m	4.355	DRAWING No.	P-11961	SECTION No.	-
ALLOY & TEMPER 6063 T6				DRAWING No.	S3447	SECTION No.	S3447
DESCRIPTION CURTAIN WALL SECTION - FULL TRANSOM				DRAWING No.	35742	SECTION No.	35742