

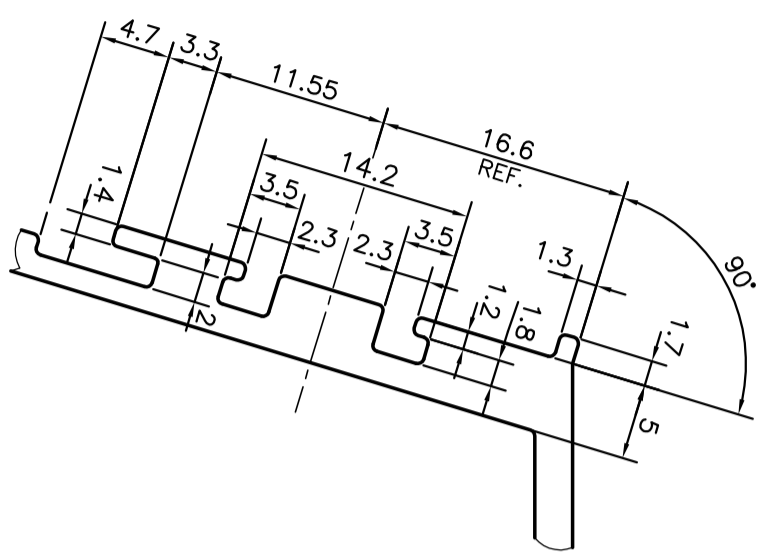



P-11962
S3448
35743

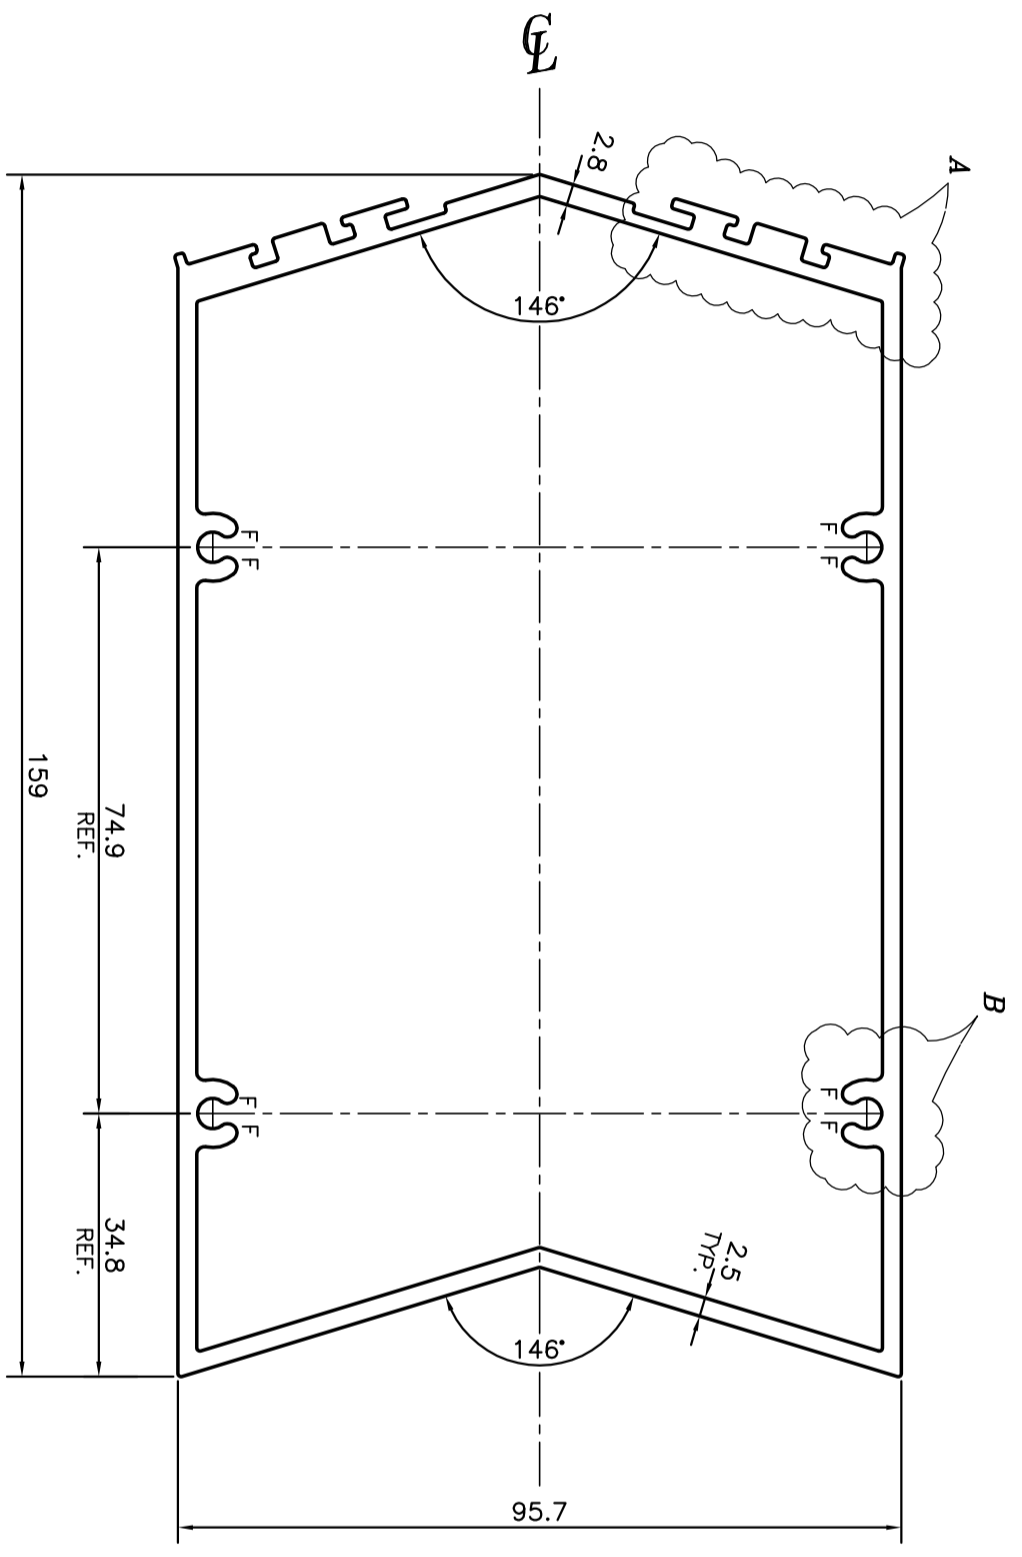

DETAIL OF "A"
SCALE 2:1

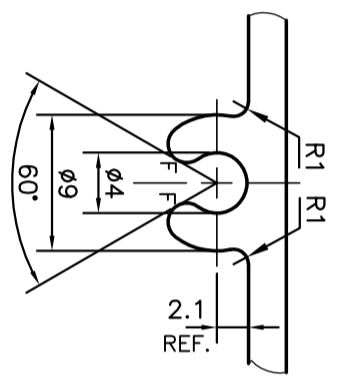

DETAIL OF "B"
SCALE 2:1

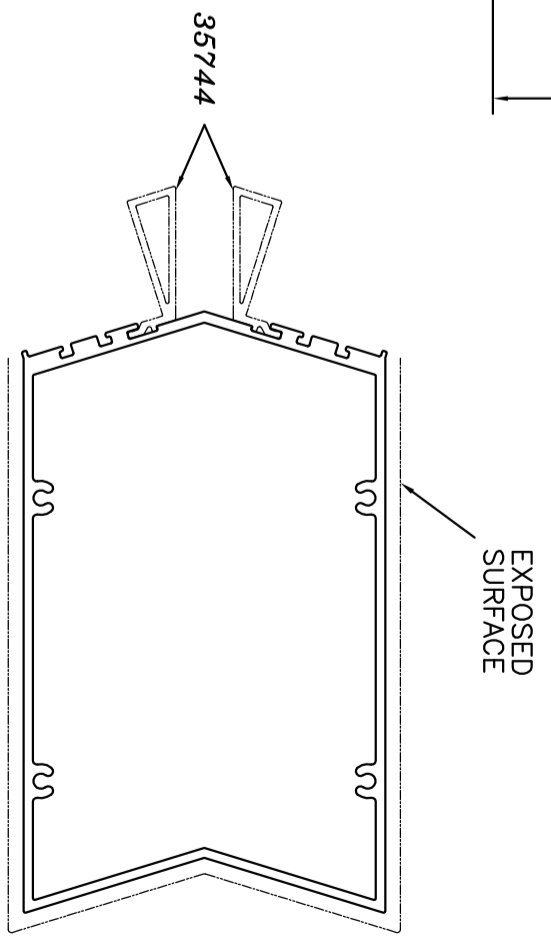

F = FULL RADIUS (8 PLACES)

<p>SYMBOL OF QUALITY AN ISO 9001 COMPANY</p>	<p>JINDAL ALUMINIUM LTD. BANGALORE-560073 (INDIA)</p>		DRAWN	NAME	DATE
	<p>1. ALL DIMENSIONS ARE IN mm. 2. ROUND OFF ALL SHARP CORNERS WITH 0.40 mm. 3. TOLERANCES WILL BE AS PER BS:EN-755-9, UNLESS OTHERWISE SPECIFIED</p>		CHECKED	PARVESH	11-08-2012
PARTY'S NAME	SP FABRICATORS PVT. LTD., MUMBAI	SCALE	APPROVED	S.S.GARG	22-08-2012
PARTY'S DRAWING No.	AL-847	AREA mm ²	1:1		
ALLOY & TEMPER	6063 T6	PERIMETER mm.	1421.805		
DESCRIPTION	CURTAIN WALL SECTION - CORNER MULLION	WEIGHT kg/m	547.437		
		DRAWING No.	3.839		
		SECTION No.	-		
			P-11962		
			S3448	S3448	
			35743	35743	