
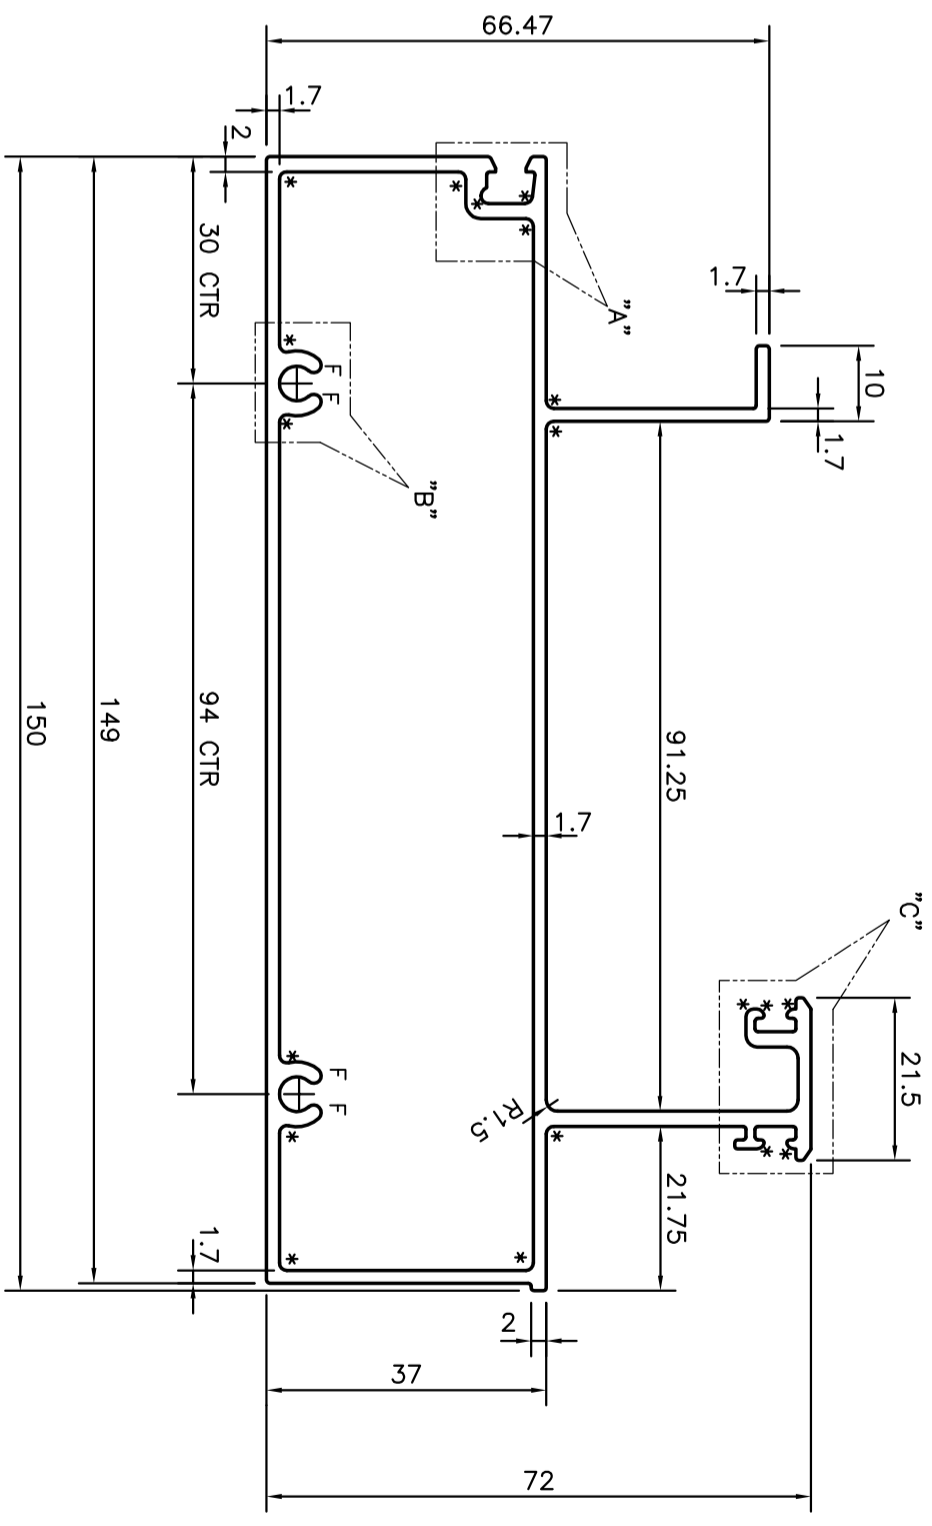
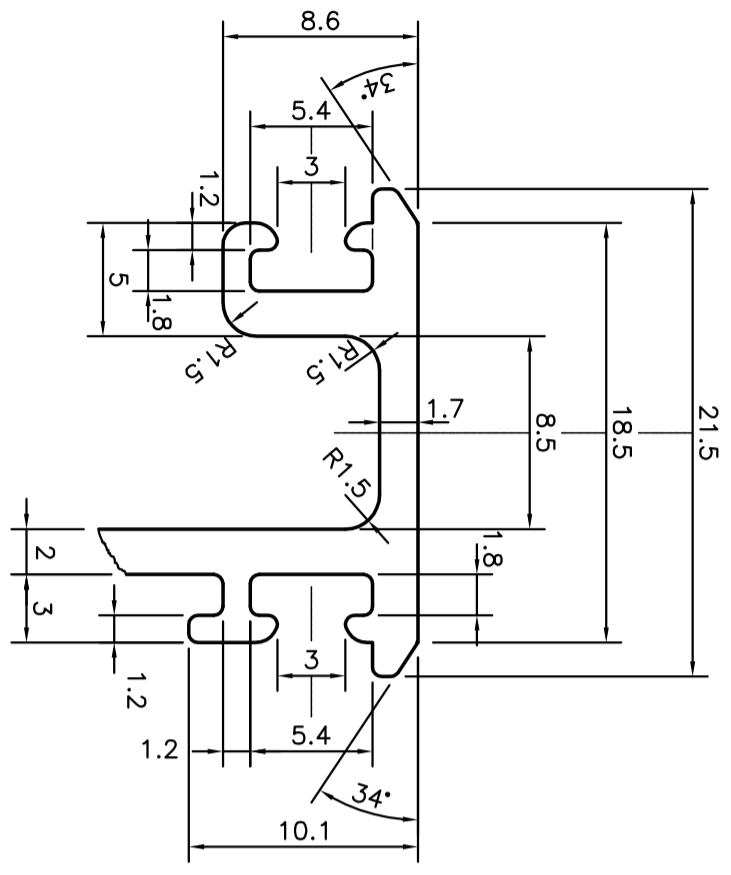
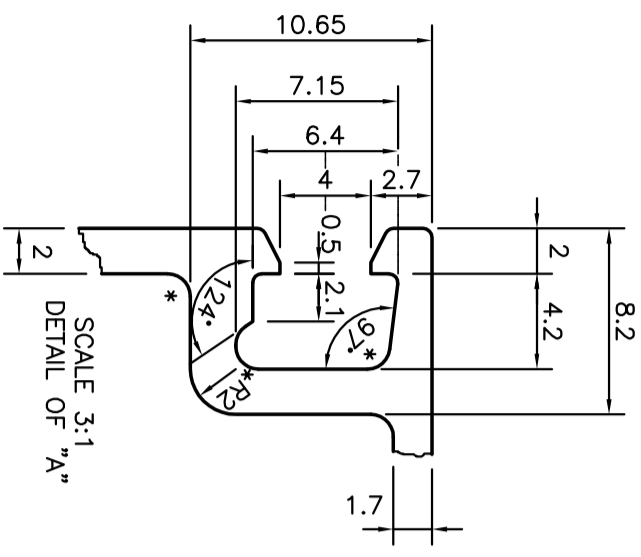



P-10943-1
S2932
35763

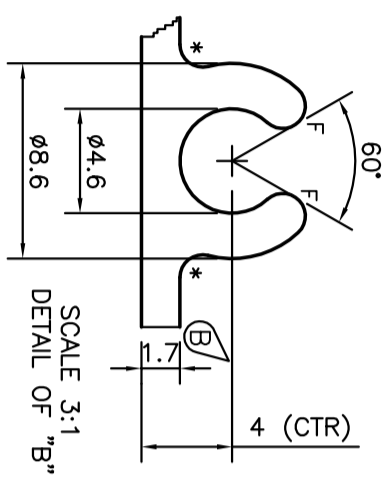

* = 1.0 RADIUS (19 PLACES)
F = FULL RADIUS (4 PLACES)

 JINDAL SYMBOL OF QUALITY AN ISO 9001 COMPANY		JINDAL ALUMINIUM LTD. BANGALORE-560073 (INDIA)		DRAWN	NAME	DATE
				CHECKED	J.P. KAUSHIK	14-05-2011
1. ALL DIMENSIONS ARE IN mm. 2. ROUND OFF ALL SHARP CORNERS WITH 0.40 mm. 3. TOLERANCES WILL BE AS PER IS:6477-1983 UNLESS OTHERWISE SPECIFIED		APPROVED	S.S.GARG	19-05-2011		
		SCALE	1:1			
PARTY'S NAME	ALUMINIUM INNOVATIONS, BANGALORE	AREA	mm ²	898.911		
PARTY'S DRAWING No.	AS PER DRAWING	PERIMETER	mm.	600.373		
ALLOY & TEMPER	63400 WP	WEIGHT	kg/m	2.427		
DESCRIPTION	CURTAIN WALL SECTION	DRAWING No.	SECTION No.			
		P-10943-1	-			
		S2932	S2932			
		35763	35763			