


P-12108

S3501

35823

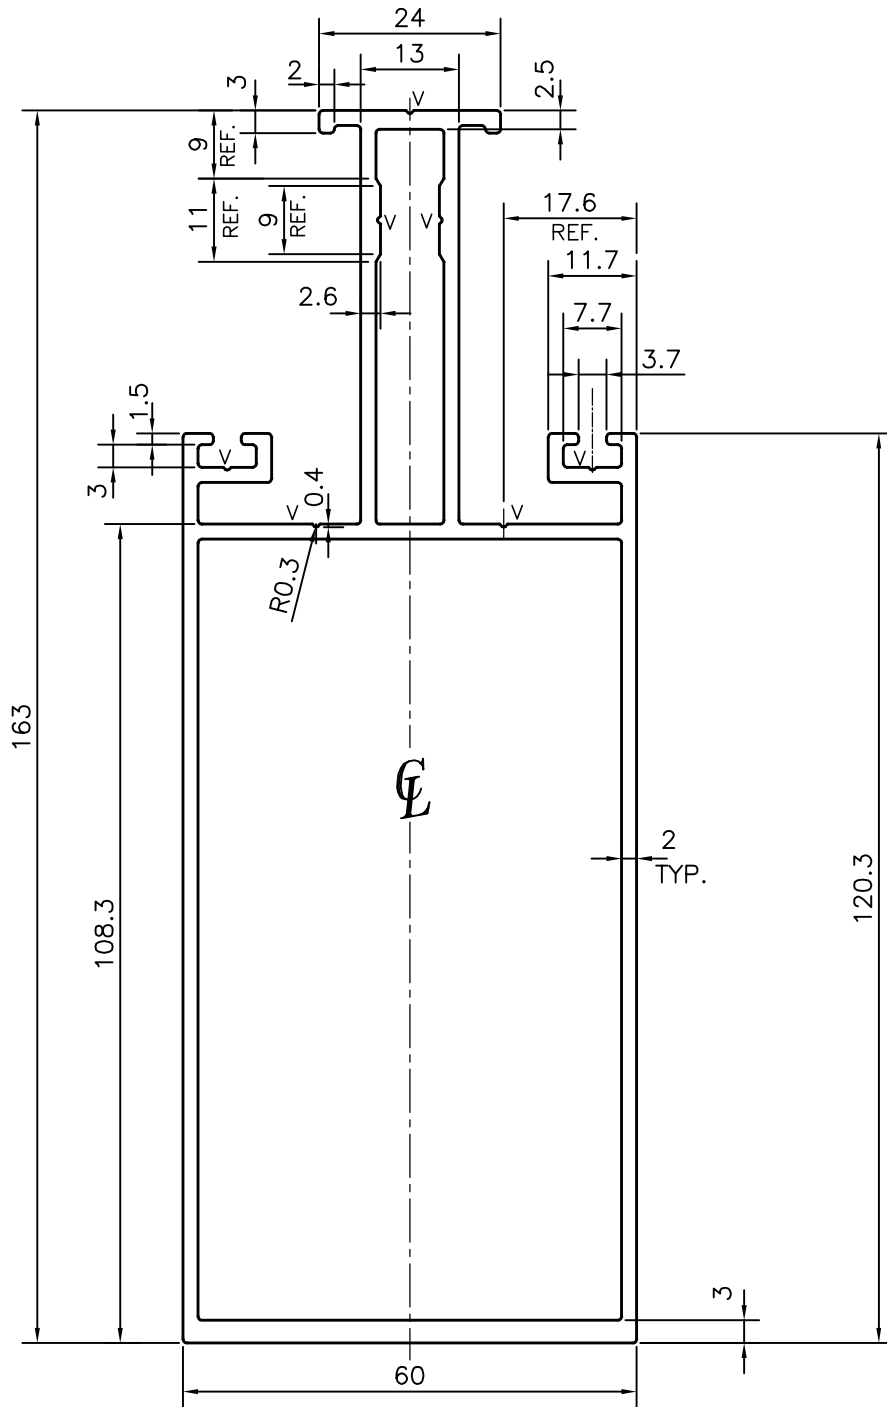

V = VEE GROOVE 0.4x90° (7 PLACES)



SYMBOL OF QUALITY
AN ISO 9001 COMPANY

JINDAL ALUMINIUM LTD.
BANGALORE-560073 (INDIA)

	NAME	DATE
DRAWN	PARVESH	03-10-2012
CHECKED		
APPROVED	S.S.GARG	10-10-2012
SCALE		1:1
AREA mm ²		1107.514
PERIMETER mm.		585.568
WEIGHT kg/m		2.99
DRAWING No.	SECTION No.	
P-12108	-	
S3501	S3501	
35823	35823	

1. ALL DIMENSIONS ARE IN mm.
2. ROUND OFF ALL SHARP CORNERS WITH 0.50 mm.
3. TOLERANCES WILL BE AS PER IS:6477-1983, UNLESS OTHERWISE SPECIFIED

PARTY'S NAME	DESAI INFRASTRUCTURE PVT. LTD., NAVSARI
PARTY'S DRAWING No.	FITI/DIE-01
ALLOY & TEMPER	HE9 WP
DESCRIPTION	CURTAIN WALL SECTION-MULLION