

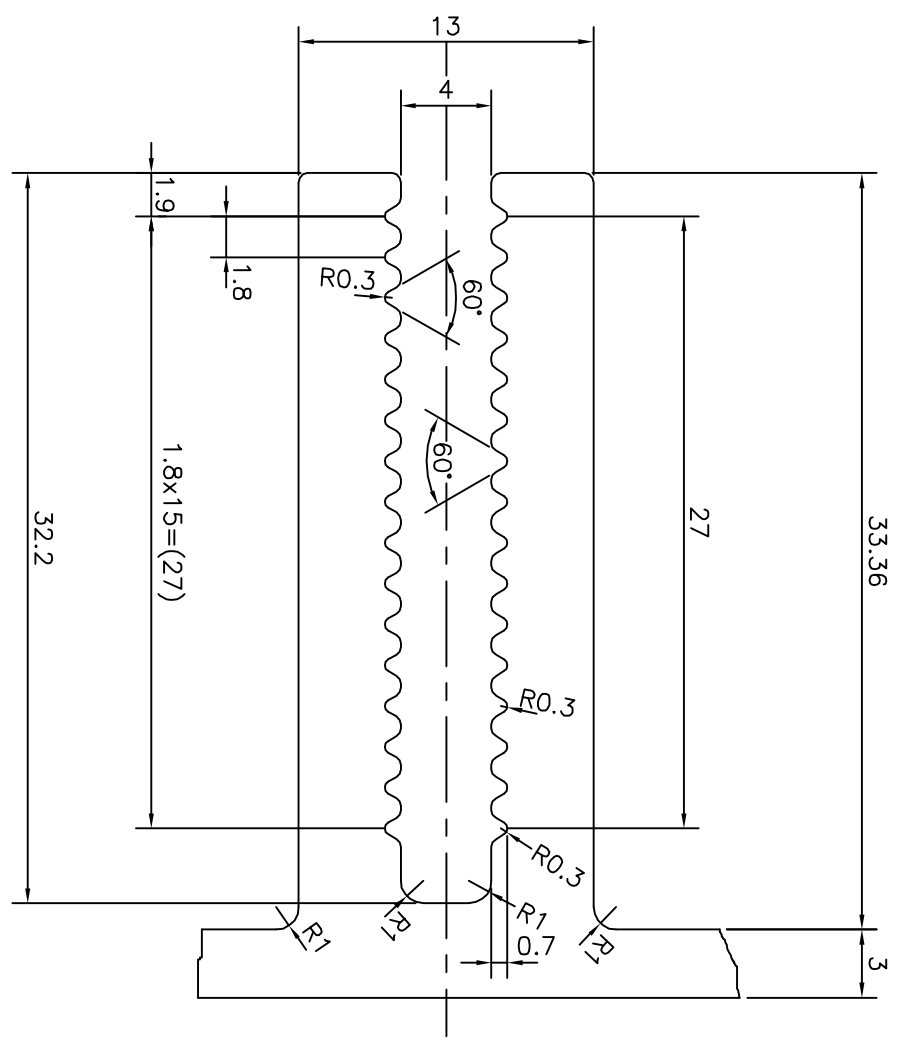



P-10726
S2854
35834

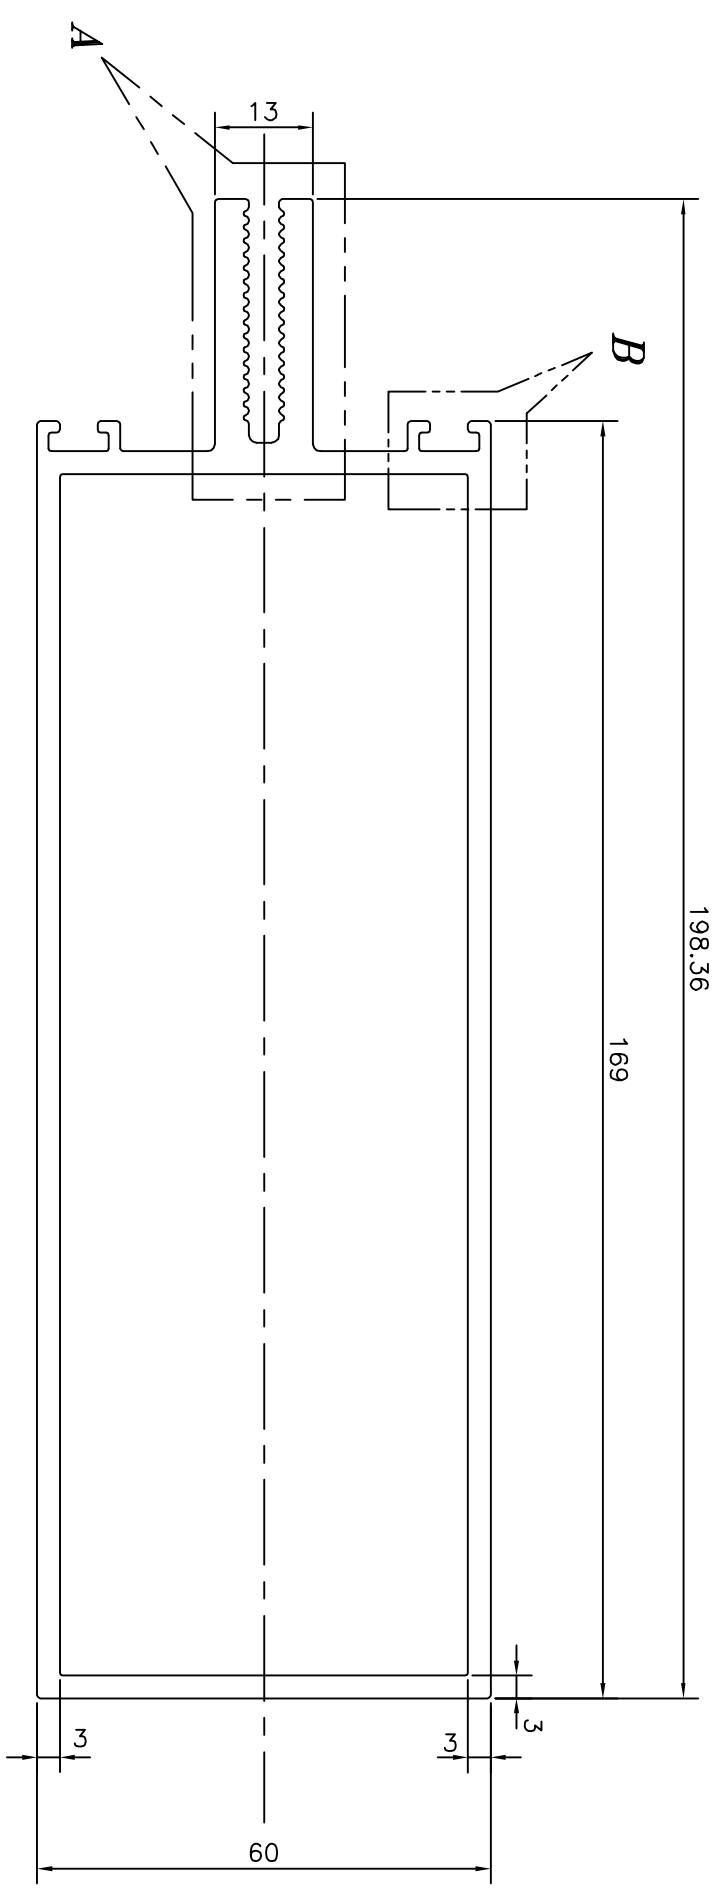

DETAIL "A"
(3:1)

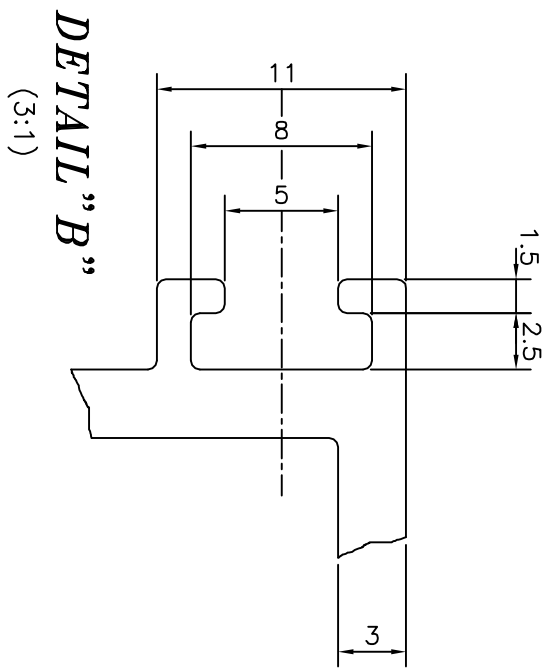

DETAIL "B"
(3:1)

 SYMBOL OF QUALITY AN ISO 9001 COMPANY	JINDAL ALUMINIUM LTD. BANGALORE-560073 (INDIA)		DRAWN J.P. KAUSHIK 27-01-2011	NAME J.P. KAUSHIK DATE 27-01-2011
	1. ALL DIMENSIONS ARE IN mm. 2. ROUND OFF ALL SHARP CORNERS WITH 0.40 mm. 3. TOLERANCES WILL BE AS PER IS:6477-1983 UNLESS OTHERWISE SPECIFIED		CHECKED APPROVED J.N. RAI 14-02-2011	SCALE 1:1
PARTY'S NAME GLASS WALL SYSTEMS (I) PVT. LTD., MUMBAI	PARTY'S DRAWING No. GWS-CAPT-A3-DIA-CW1	AREA mm ² 1635.548	PERIMETER mm. 639.645	WEIGHT kg/m 4.416
ALLOY & TEMPER HE9 WP	DESCRIPTION CURTAIN WALL SECTION	DRAWING No. P-10726	SECTION No. -	DRAWING No. S2854 35834