
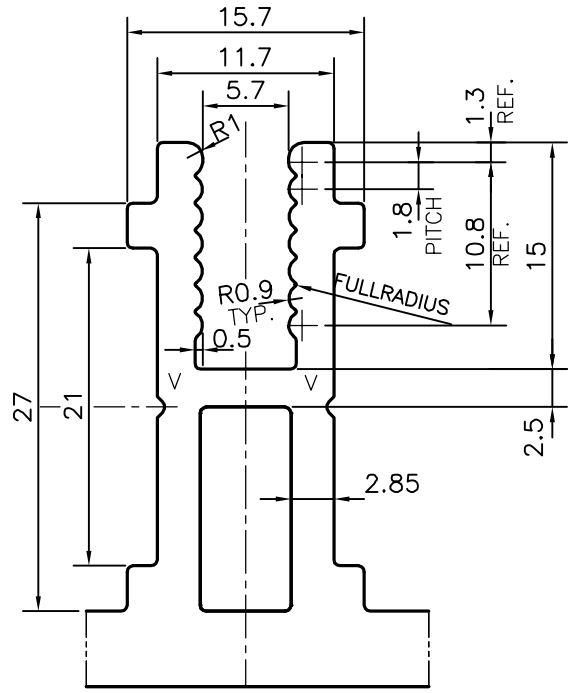



P-12473

S3632

35854

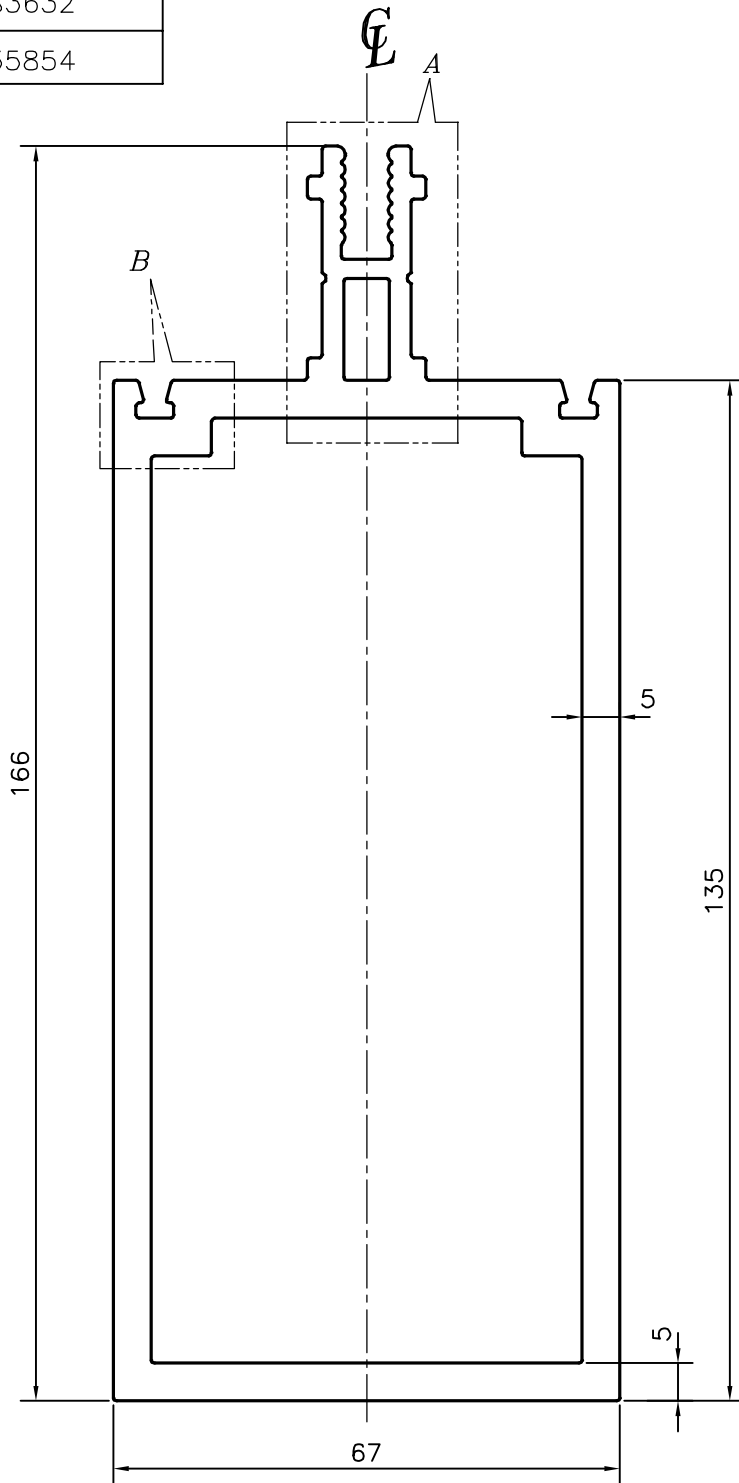

DETAIL OF 'A'  
SCALE :- 2:1

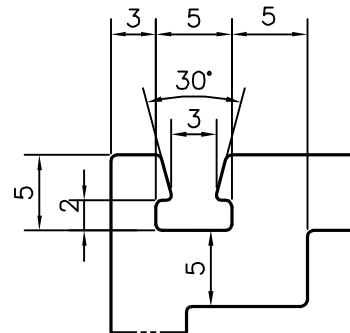

DETAIL OF 'B'  
SCALE :- 2:1



SYMBOL OF QUALITY  
AN ISO 9001 COMPANY

**JINDAL ALUMINIUM LTD.**  
BANGALORE-560073 (INDIA)

	NAME	DATE
DRAWN	PARVESH	25-01-2013
CHECKED		
APPROVED	S.S.GARG	06-02-2013
SCALE		1:1
AREA	mm <sup>2</sup>	2171.392
PERIMETER	mm.	528.858
WEIGHT	kg/m	5.863
DRAWING No.	SECTION No.	
P-12473	-	
S3632	S3632	
35854	35854	

1. ALL DIMENSIONS ARE IN mm.
2. ROUND OFF ALL SHARP CORNERS WITH 0.40 mm.
3. TOLERANCES WILL BE AS PER IS:6477-1983 , UNLESS OTHERWISE SPECIFIED

PARTY'S NAME	UNIFAB ENERGY FACADE SOLUTION PVT. LTD., BHUBANESHWAR
PARTY'S DRAWING No.	MODIFIED OF SECTION No.- 22844
ALLOY & TEMPER	HE9 WP
DESCRIPTION	CURTAIN WALL SECTION- MULLION