
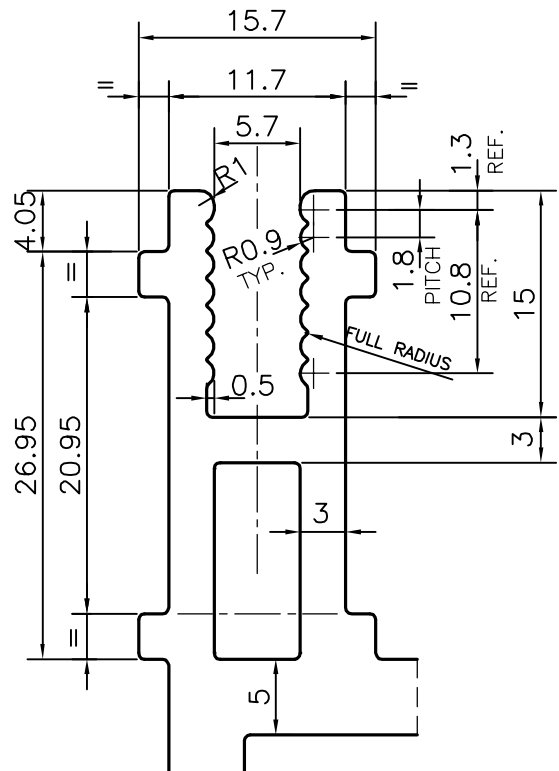



P-12587

S3689

35857

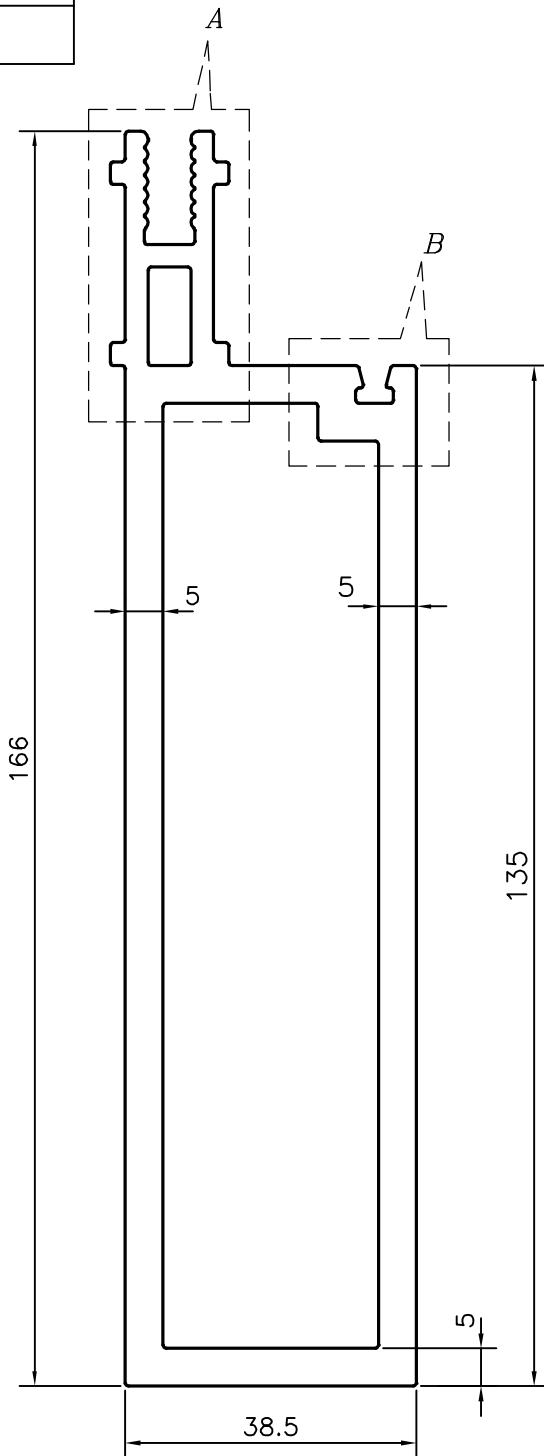

DETAIL OF "A"
SCALE 2:1

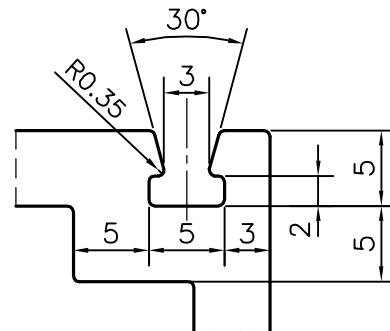

DETAIL OF "B"
SCALE 2:1



SYMBOL OF QUALITY
AN ISO 9001 COMPANY

JINDAL ALUMINIUM LTD.
BANGALORE-560073 (INDIA)

	NAME	DATE
DRAWN	PARVESH	06-03-2013
CHECKED		
APPROVED	S.S.GARG	08-03-2013
SCALE		1:1
AREA mm ²		1874.953
PERIMETER mm.		463.497
WEIGHT kg/m		5.062
DRAWING No.	SECTION No.	
P-12587	-	
S3689	S3689	
35857	35857	

1. ALL DIMENSIONS ARE IN mm.
2. ROUND OFF ALL SHARP CORNERS WITH 0.40 mm.
3. TOLERANCES WILL BE AS PER IS:6477-1983 UNLESS OTHERWISE SPECIFIED

PARTY'S NAME	UNIFAB ENERGY FACADE SOLUTION PVT. LTD., CHENNAI
PARTY'S DRAWING No.	AS PER DRWING
ALLOY & TEMPER	6063 T6
DESCRIPTION	CURTAIN WALL SECTION