
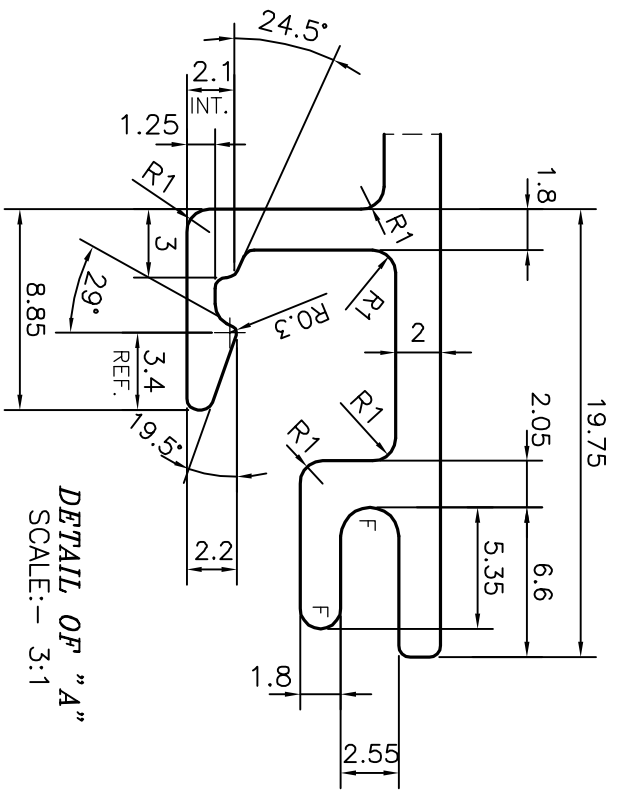



P-12482-1
S3674
35859

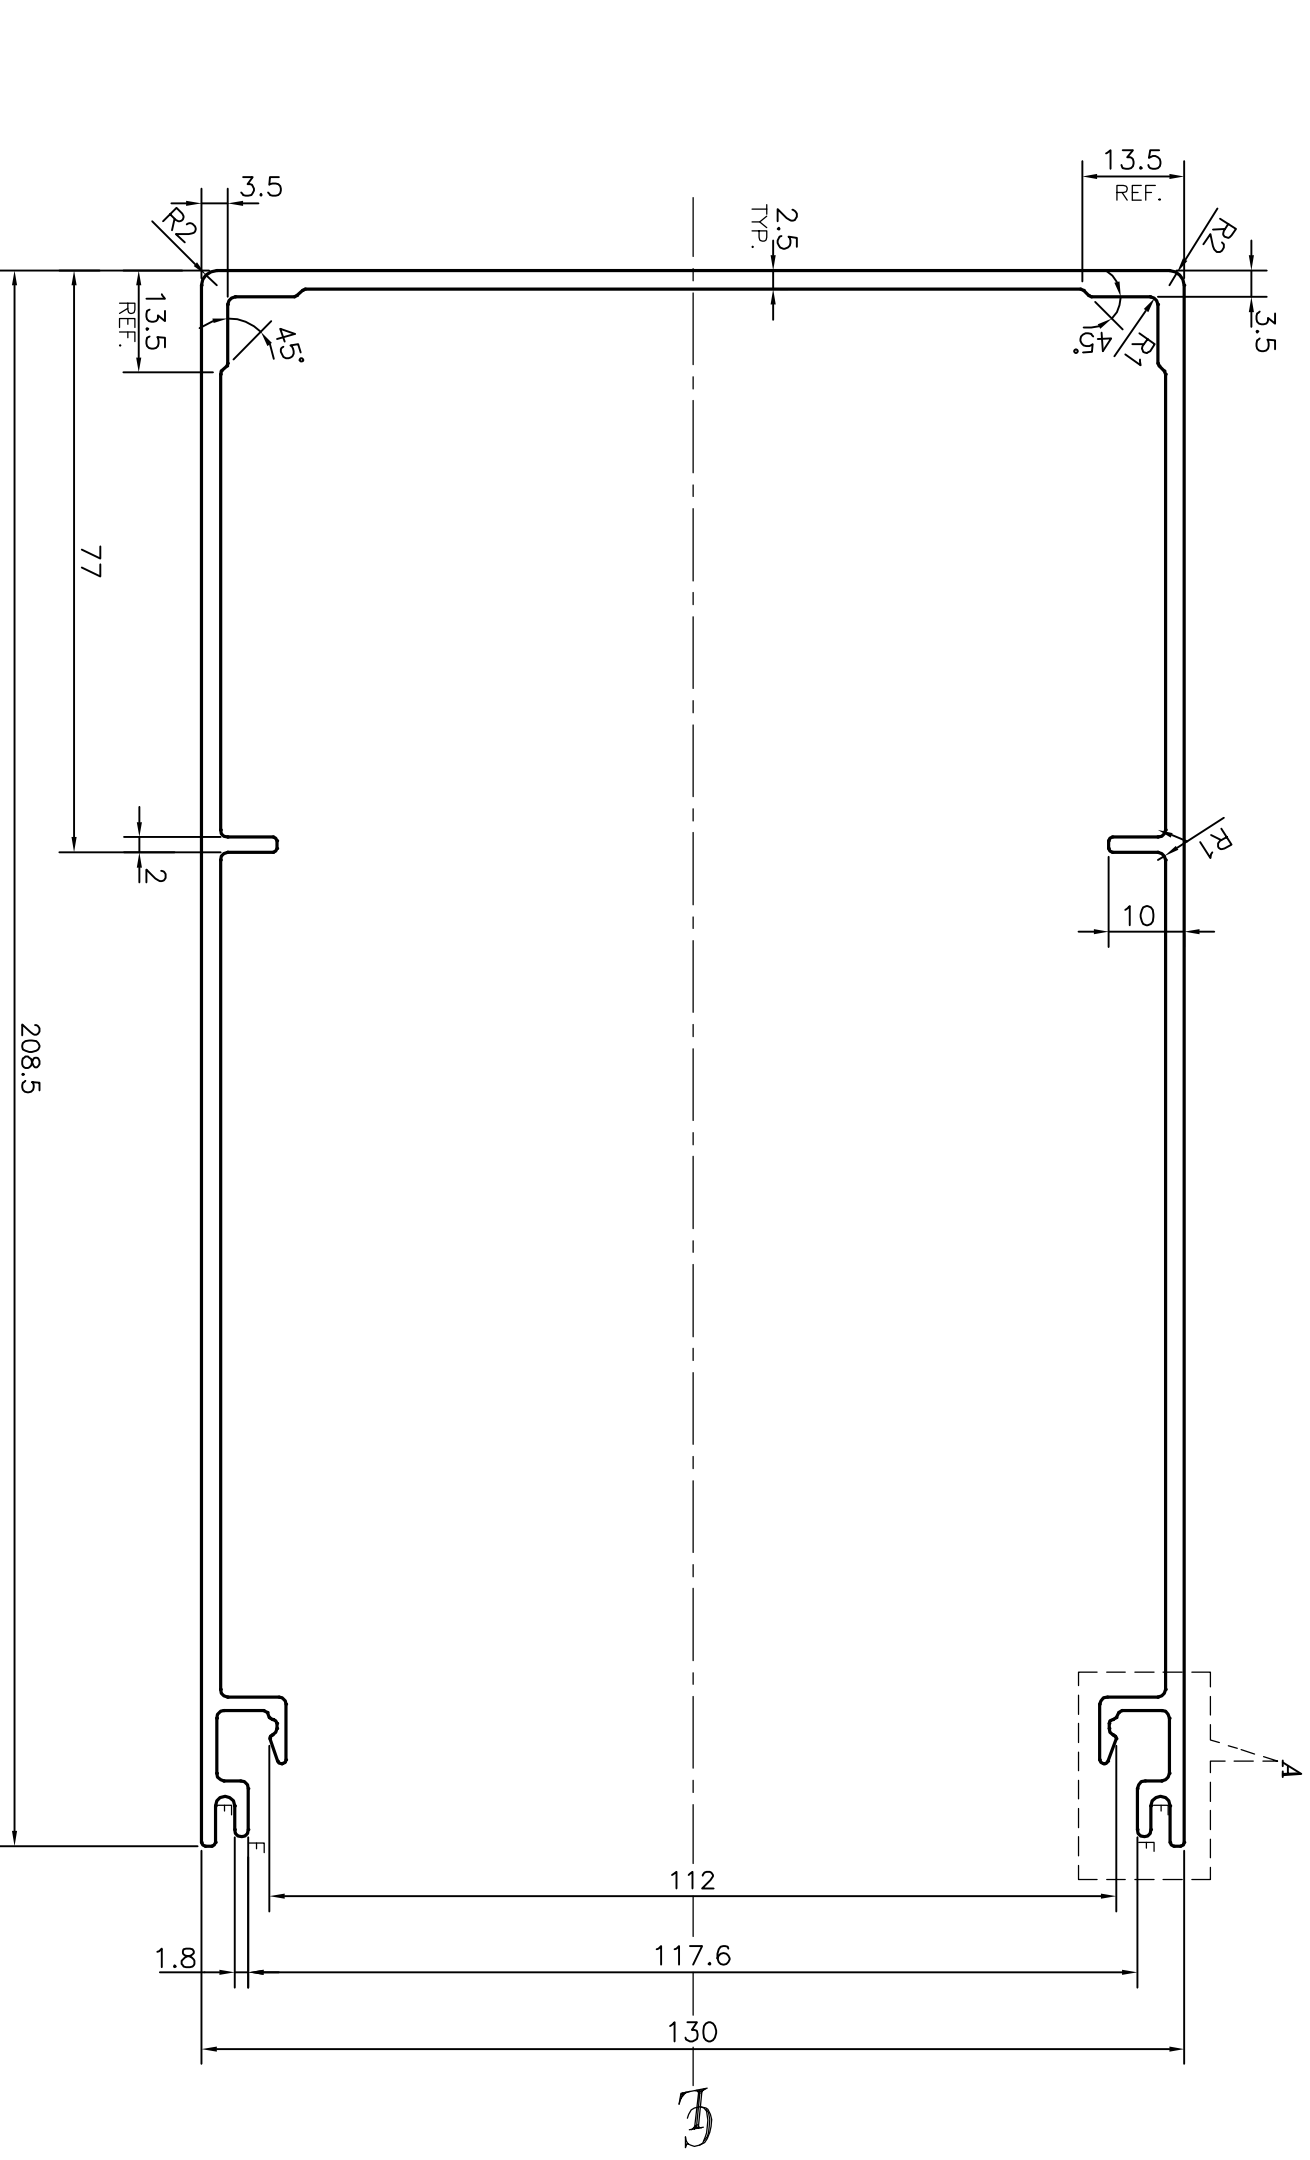

F = FULL RADIUS (4 PLACES)

 SYMBOL OF QUALITY AN ISO 9001 COMPANY		JINDAL ALUMINIUM LTD. BANGALORE-560073 (INDIA)		DRAWN CHECKED APPROVED SCALE AREA PERIMETER WEIGHT kg/m DRAWING No.	NAME <i>PARVESH</i> S.S.GARG 1:1 1496.845 1202.224 4.041 SECTION No.	DATE 19-02-2013 26-08-2012
1. ALL DIMENSIONS ARE IN mm. 2. ROUND OFF ALL SHARP CORNERS WITH 0.50 mm. 3. TOLERANCES WILL BE AS PER IS:3965-1981, UNLESS OTHERWISE SPECIFIED		PARTY'S NAME CONSOLIDATE ENGINEERING COMPANY, FARIDABAD		PARTY'S DRAWING No. CEC-DIAL-MC-22	DESCRIPTION CURTAIN WALL SECTION-SAMI UNITISED MULLION	
PARTY'S NAME AN ISO 9001 COMPANY		PARTY'S DRAWING No. CEC-DIAL-MC-22		ALLOY & TEMPER 6063 T6	DRAWING No. P-12482-1 S3674 35859	SECTION No. - S3674 35859