
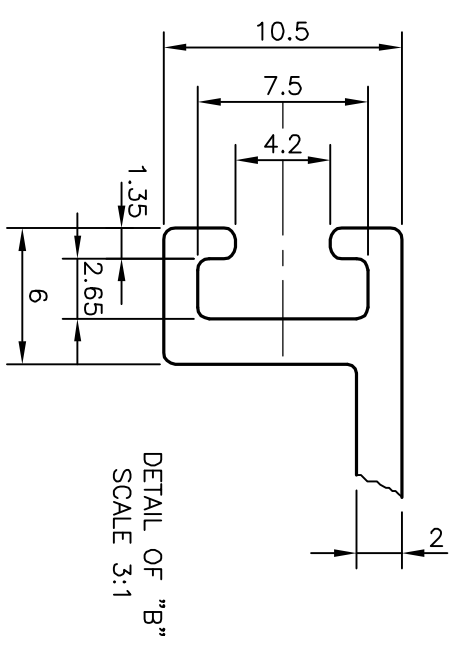
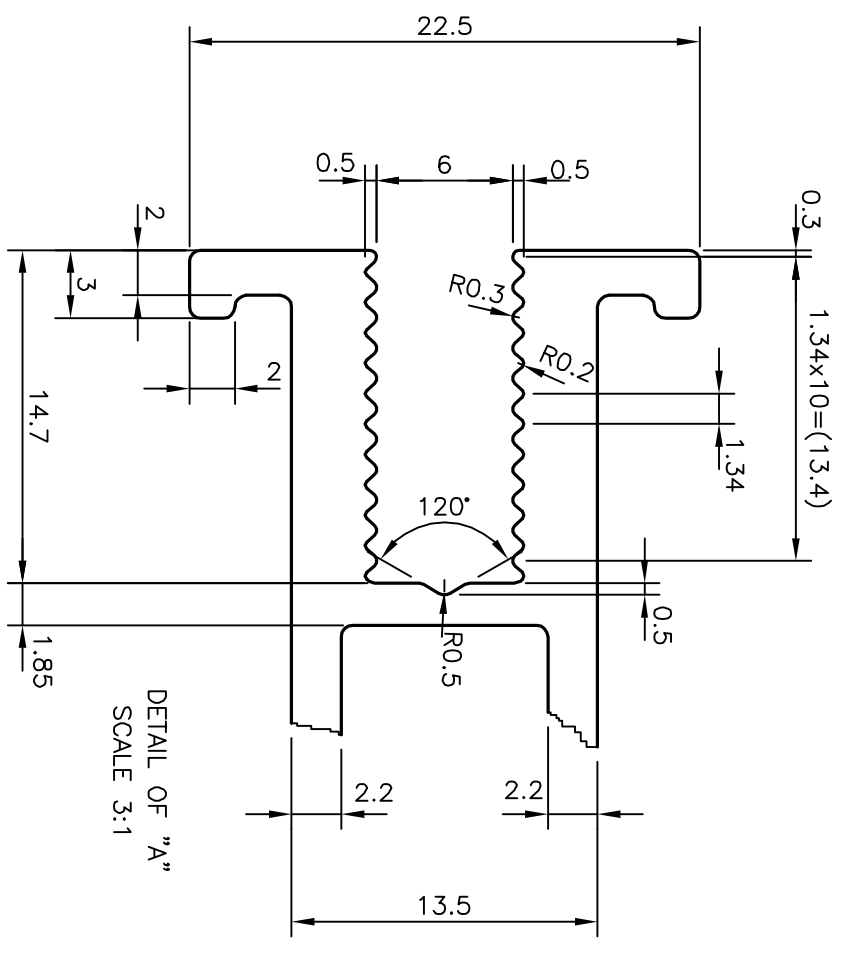



P-14656
S4467
35872

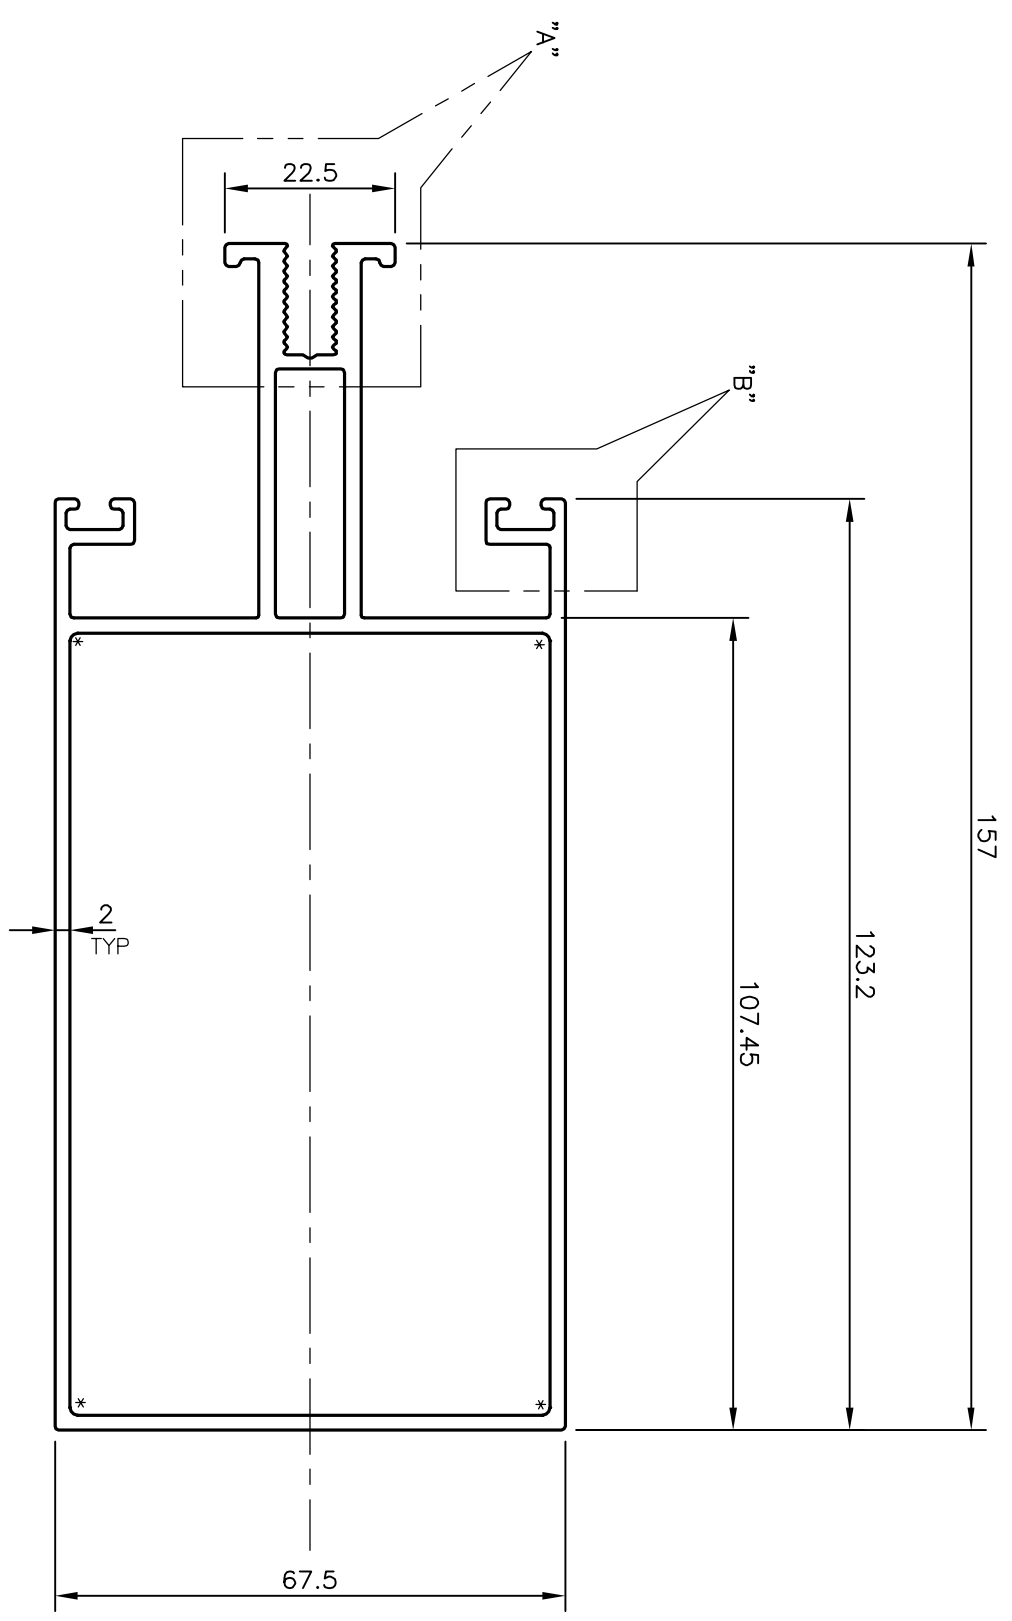

 SYMBOL OF QUALITY AN ISO 9002 COMPANY		JINDAL ALUMINIUM LTD. BANGALORE-560073 (INDIA)	
1. ALL DIMENSIONS ARE IN mm. 2. ROUND OFF ALL SHARP CORNERS WITH 0.4 mm. 3. TOLERANCES WILL BE AS PER IS:6477-1983 UNLESS OTHERWISE SPECIFIED			
PARTY'S NAME	NIKITHA FACADE SYSTEMS, BANGALORE		
PARTY'S DRAWING No.	AS PER DRAWING NFS-DIE-1		
ALLOY & TEMPER	6063 T6		
DESCRIPTION	CURTAIN WALL SECTION-MULLION		
NAME	J.P.KAUSHIK	DATE	20-05-2015
CHECKED			
APPROVED	S.S.GARG		25-05-2015
SCALE	1:1		
AREA	mm ²	1093.452	
PERIMETER	mm.	627.069	
WEIGHT	kg/m	2.952	
DRAWING No.	P-14656	SECTION No.	-
	S4467		S4467
	35872		35872

* = 1RADIUS (4 PLACES)