



P-13231

S3947


35901

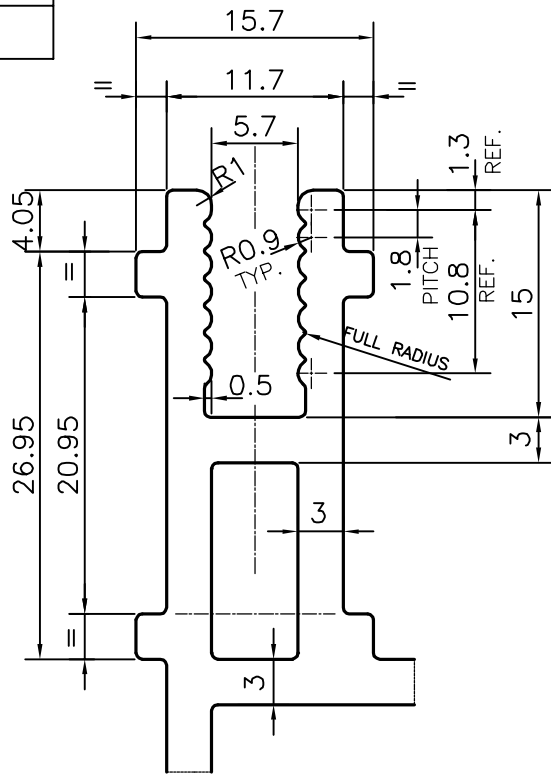

DETAIL OF "A"
SCALE 2:1

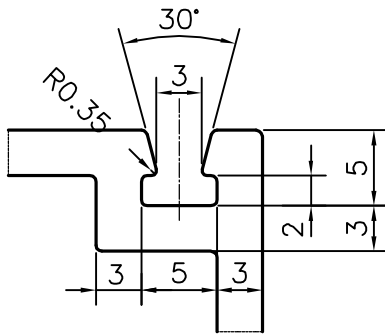

DETAIL OF "B"
SCALE 2:1

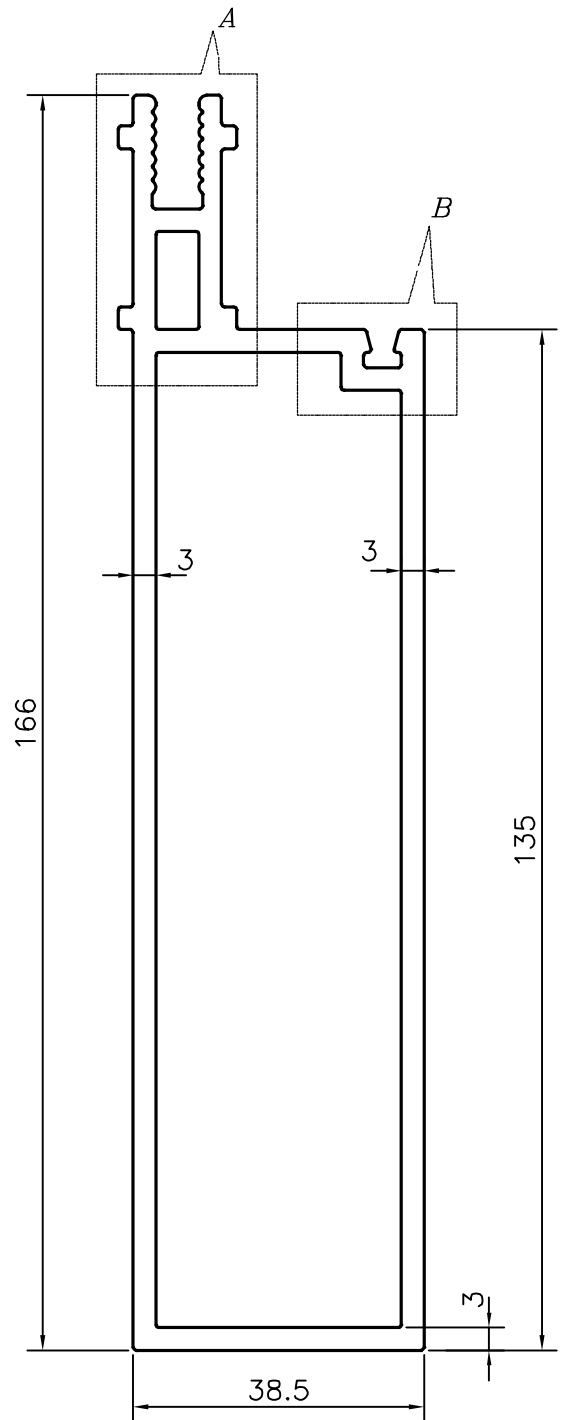

166

135

38.5

TOLERANCES ON OVERALL WIDTHS & WIDTHS ACROSS FLATS OF BARS, & REGULAR SECTIONS

UPTO 6.40mm - ±0.20	UPTO 32.0mm - ±0.38	UPTO 120.0mm - ±0.85	1. STRAIGHTNESS=0.7mm/M 2. TWIST=0.7mm/M 3. ANGULARITY= ±1' 4. FLATNESS =0.005xWIDTH
UPTO 10.0mm - ±0.23	UPTO 50.0mm - ±0.46	UPTO 160.0mm - ±1.02	
UPTO 12.0mm - ±0.25	UPTO 60.0mm - ±0.53	UPTO 200.0mm - ±1.14	
UPTO 16.0mm - ±0.28	UPTO 80.0mm - ±0.69	UPTO 250.0mm - ±1.40	
UPTO 25.0mm - ±0.30	UPTO 100.0mm - ±0.75	UPTO 300.0mm - ±1.65	



SYMBOL OF QUALITY
AN ISO 9001 COMPANY

JINDAL ALUMINIUM LTD.
BANGALORE-560073 (INDIA)

	NAME	DATE
DRAWN	PARVESH	05-12-2013
CHECKED		
APPROVED	S.S.GARG	13-12-2013
SCALE		1:1
AREA mm ²		1244.953
PERIMETER mm.		463.497
WEIGHT kg/m		3.361
DRAWING No.	SECTION No.	
P-13231	-	
S3947	S3947	
35901	35901	

1. ALL DIMENSIONS ARE IN mm.
2. ROUND OFF ALL SHARP CORNERS WITH 0.40 mm.
3. TOLERANCES WILL BE AS PER IS:6477-1983 , UNLESS OTHERWISE SPECIFIED

PARTY'S NAME	LARSEN & TOUBRO LTD.,BHUBANESHWAR
PARTY'S DRAWING No.	LIGHTER OF SECTION No. S3689
ALLOY & TEMPER	HE9 WP
DESCRIPTION	CURTAIN WALL SECTION