




P-13507
S4079
35907

DETAIL OF "B"
SCALE 3:1

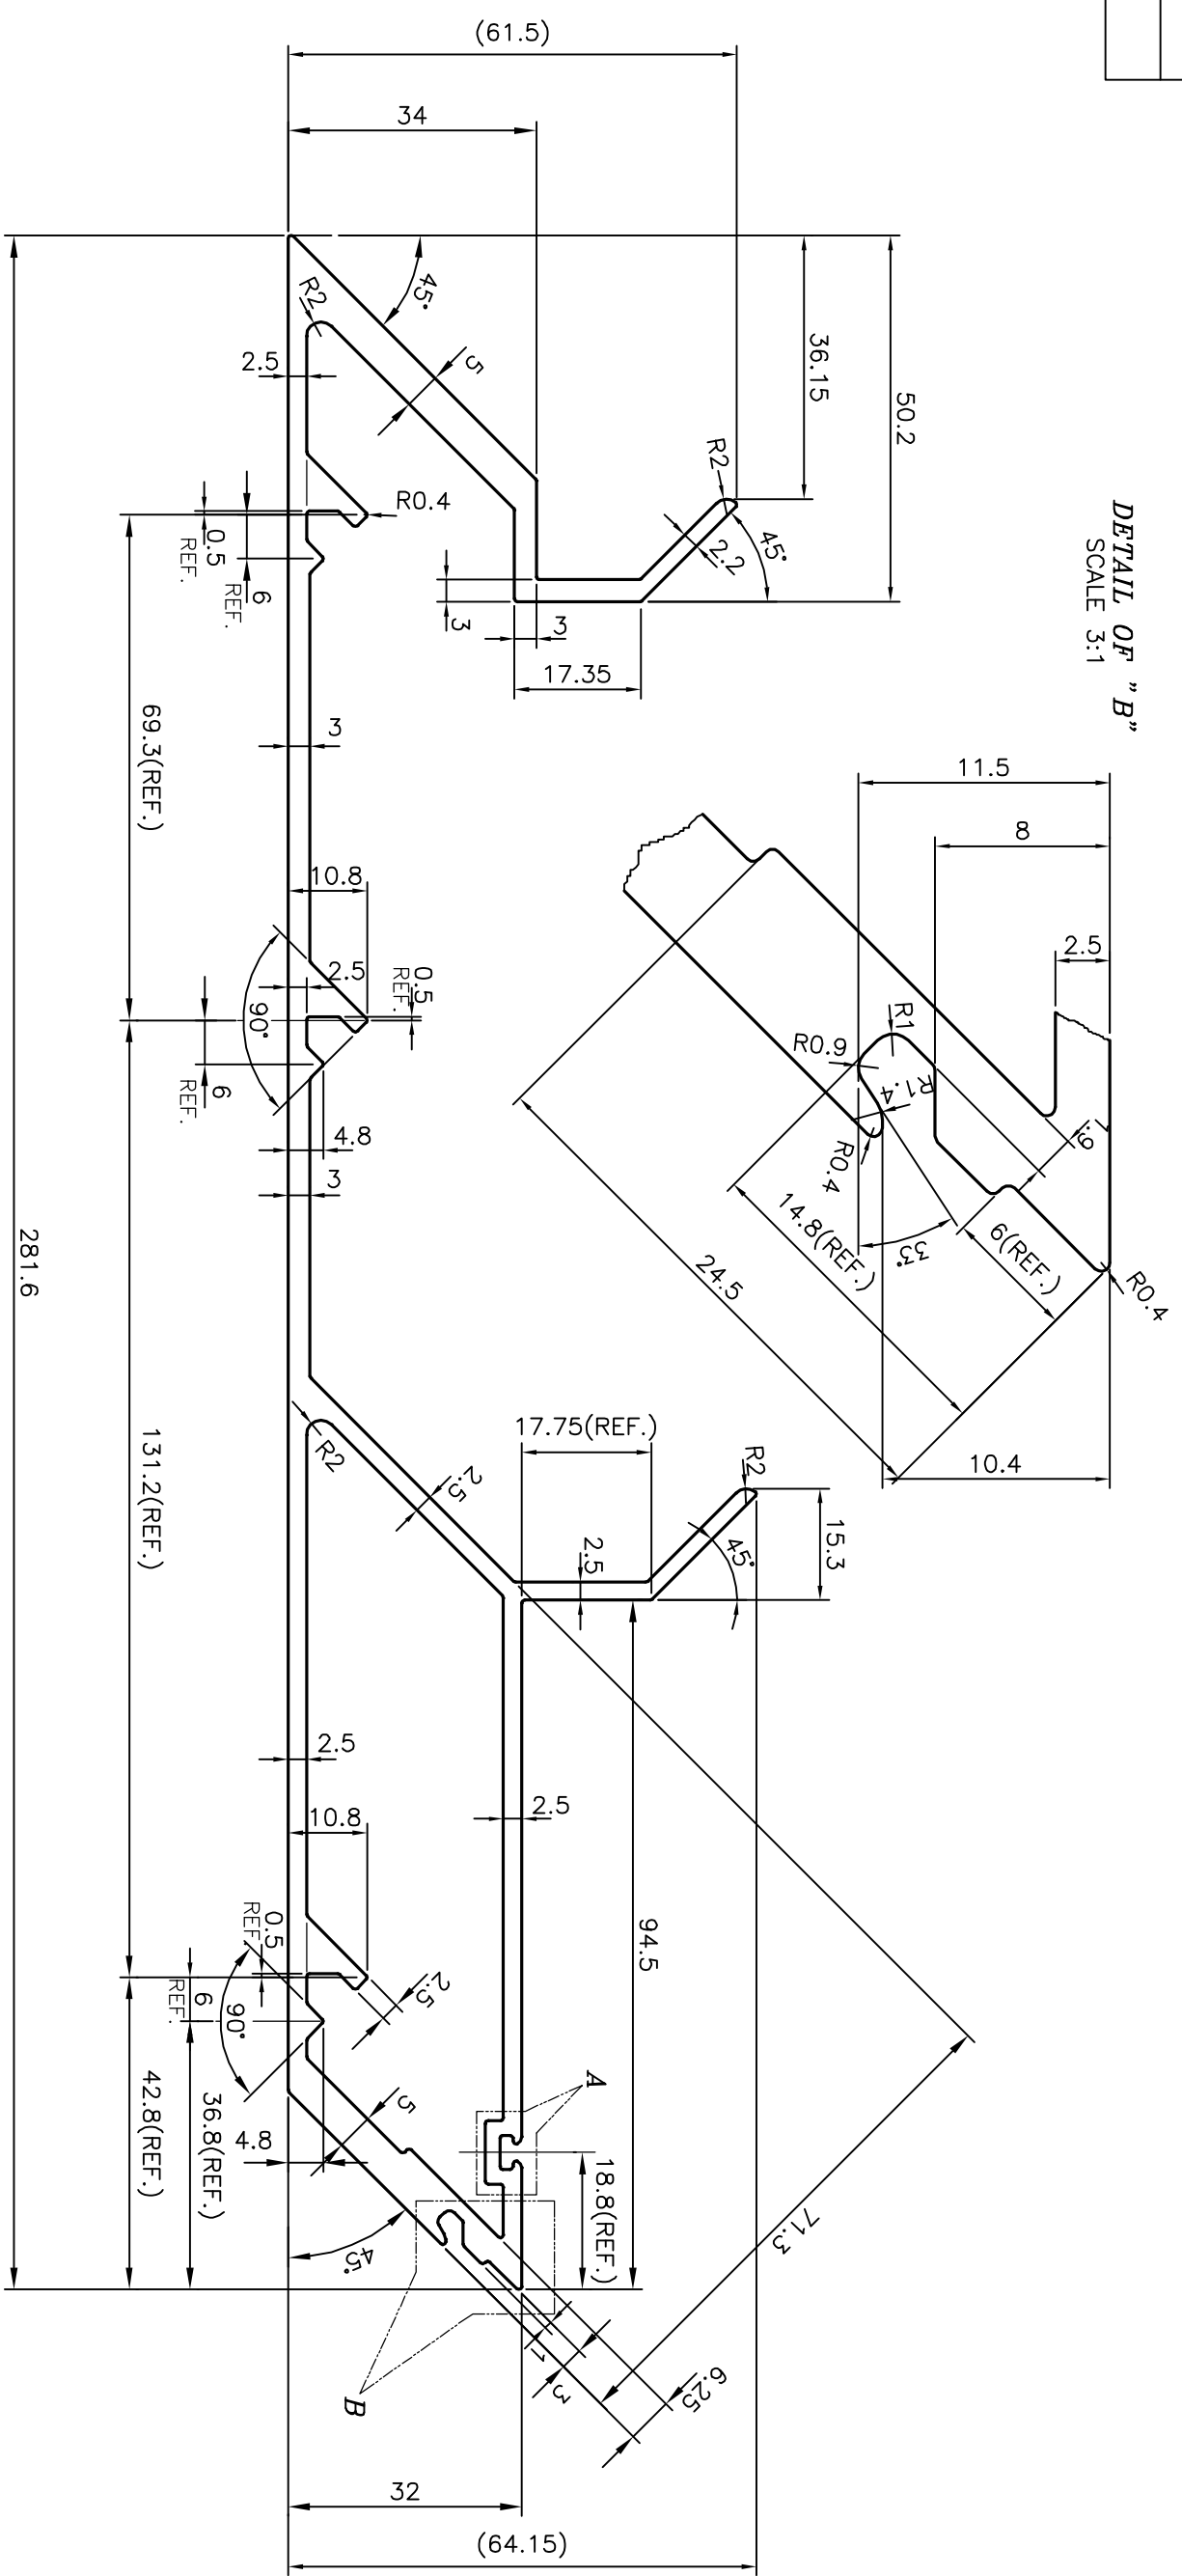

100% MANUAL CORRECTION REQUIRED TO
MAINTAIN THE SHAPE AFTER EXTRUSION.

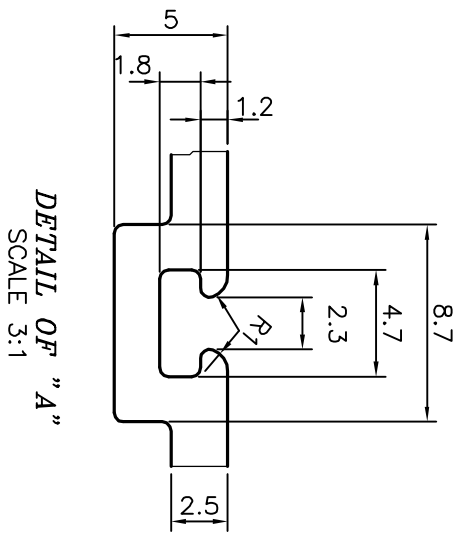

 SYMBOL OF QUALITY AN ISO 9001 COMPANY		JINDAL ALUMINIUM LTD. BANGALORE-560073 (INDIA)		DRAWN	NAME	DATE
				CHECKED	J.P. KAUSHIK	08-04-2014
1. ALL DIMENSIONS ARE IN mm. 2. ROUND OFF ALL SHARP CORNERS WITH 0.40 mm. 3. TOLERANCES WILL BE AS PER IS:6477-1983 UNLESS OTHERWISE SPECIFIED		PARTY'S NAME ALUFIT (INDIA) PRIVATE LIMITED, BANGALORE		APPROVED	S.S.GARG	14-04-2014
				SCALE	1:1	
PARTY'S DRAWING No. AS PER DRAWING		ALLOY & TEMPER HE9 WP		AREA	mm ²	1772.248
				PERIMETER	mm.	881.661
DESCRIPTION CURTAIN WALL SECTION		WEIGHT kg/m 4.785		DRAWING No.		SECTION No.
				P-13507		-
S4079		S4079		-		
35907		35907		-		