
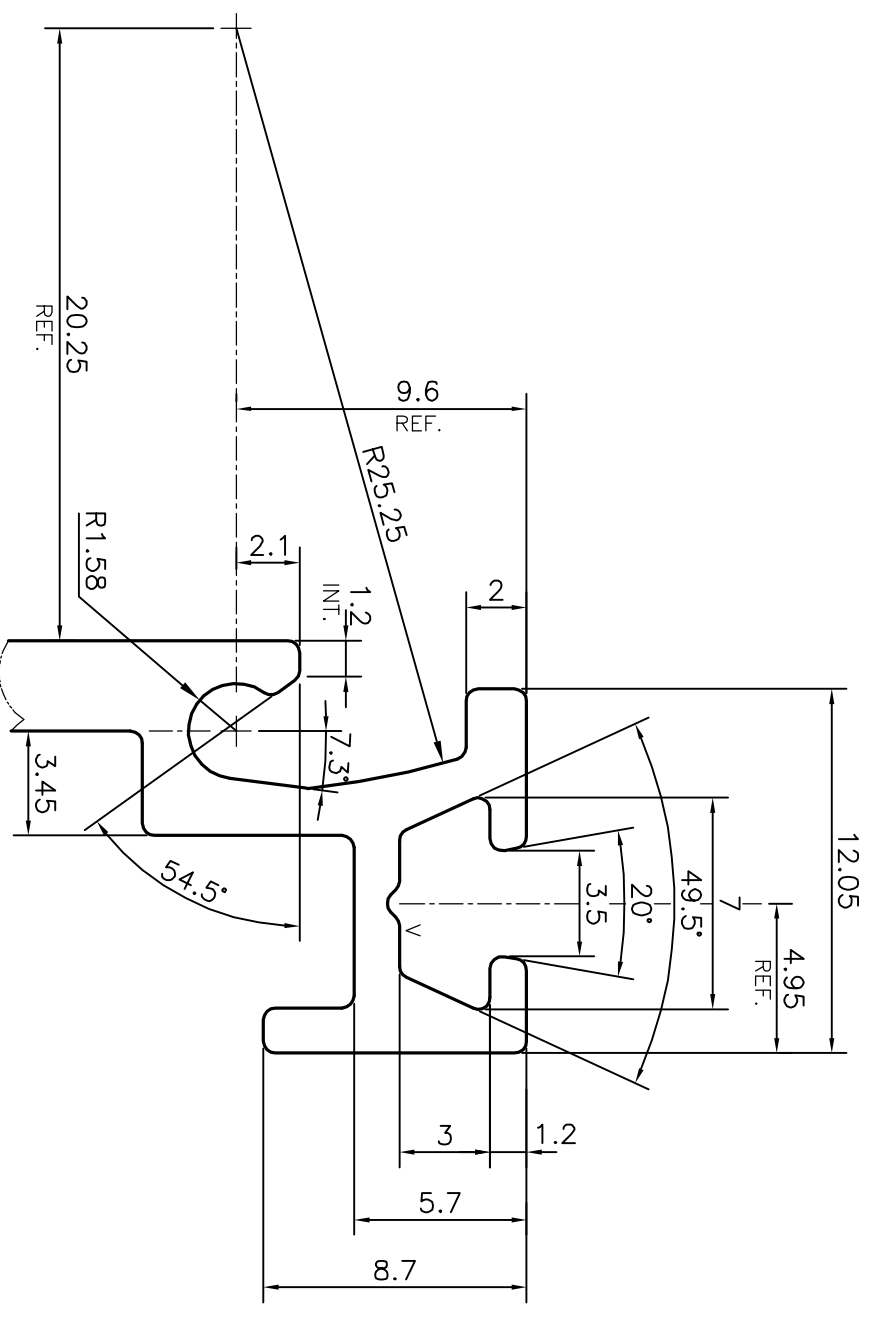


P-11812
S3402
35908

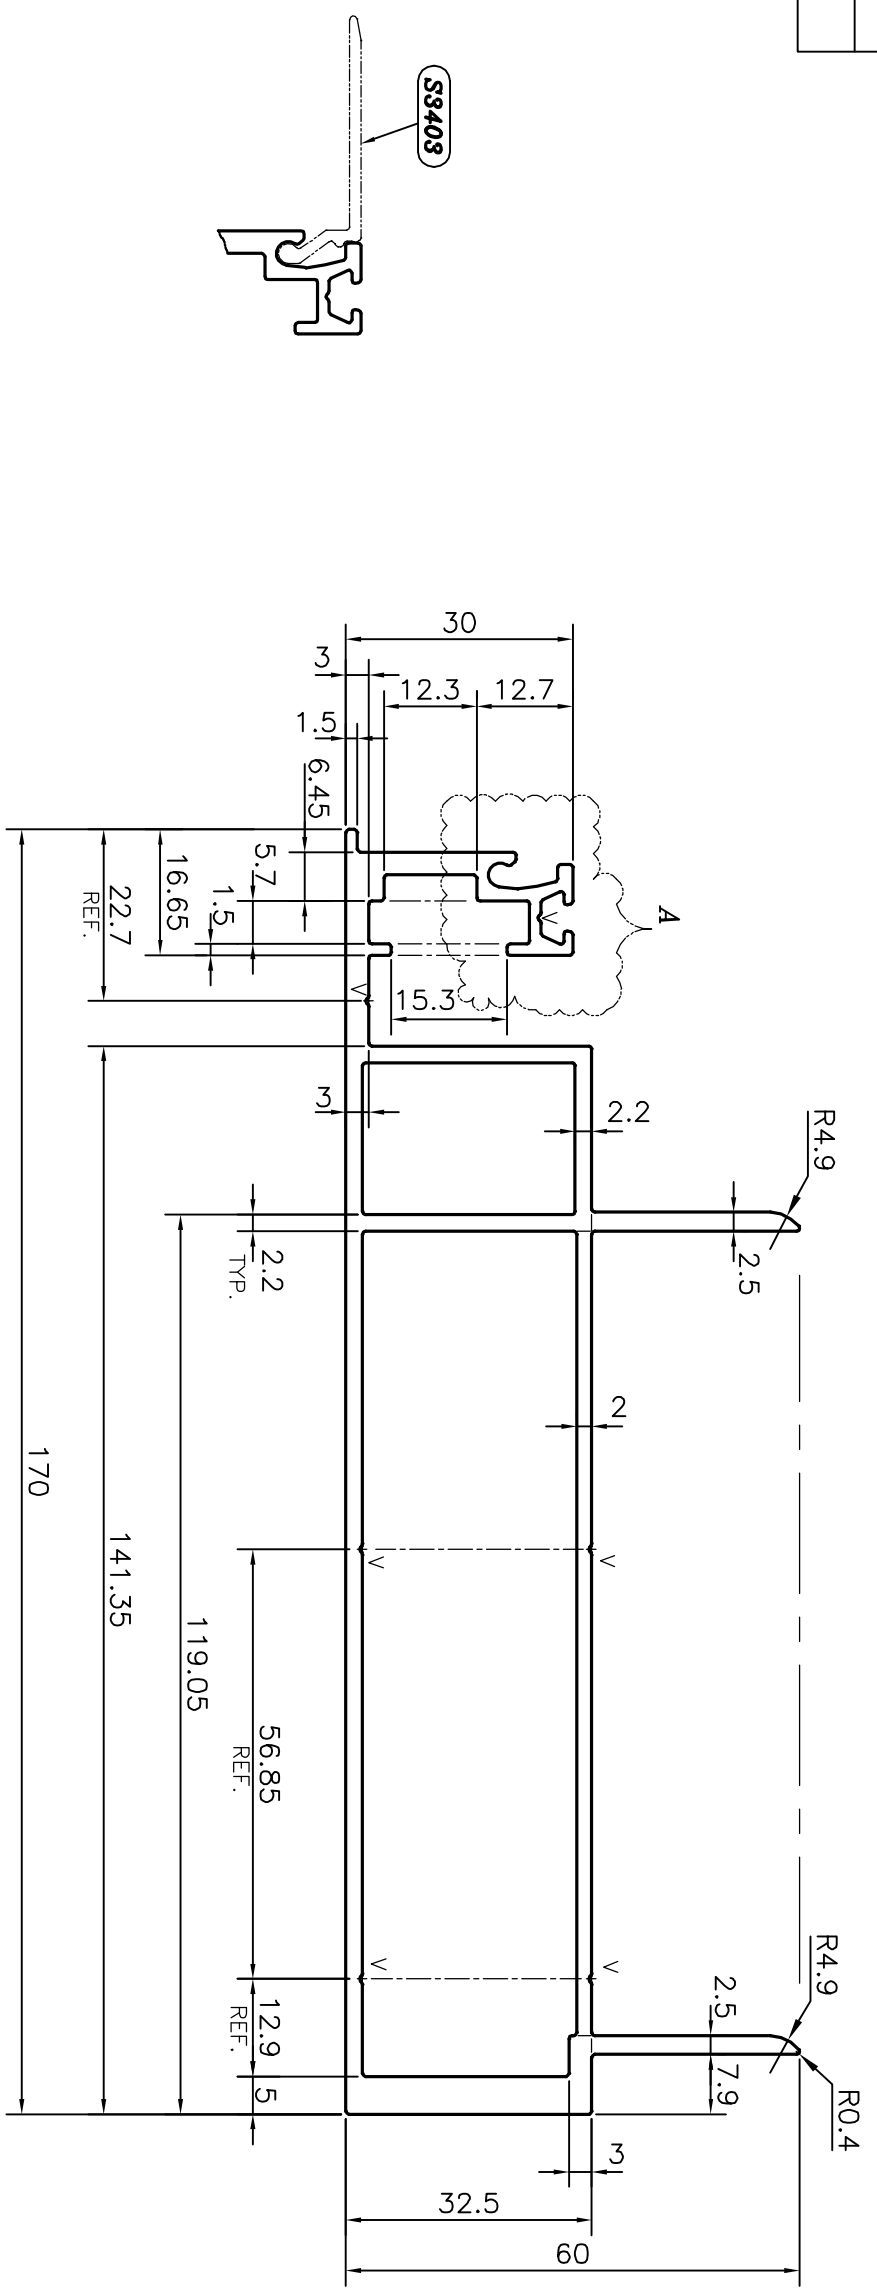

V = VEE GROOVE 0.4x90° (6 PLACES)

<p>SYMBOL OF QUALITY AN ISO 9001 COMPANY</p>	<p><b>JINDAL ALUMINIUM LTD.</b> BANGALORE-560073 (INDIA)</p>		<p>DRAWN NAME DATE</p>
	<p>1. ALL DIMENSIONS ARE IN mm. 2. ROUND OFF ALL SHARP CORNERS WITH 0.40 mm. 3. TOLERANCES WILL BE AS PER IS:6477-1983, UNLESS OTHERWISE SPECIFIED</p>		<p>CHECKED NAME DATE</p>
<p>PARTY'S NAME</p>	<p>TRUEWALL SPECIALITIES PVT. LTD., MUMBAI</p>		<p>APPROVED S.S.GARG 19-07-2012</p>
<p>PARTY'S DRAWING No.</p>	<p>AS PER DRAWING</p>		<p>SCALE 1:1</p>
<p>ALLOY &amp; TEMPER</p>	<p>6063 T6</p>		<p>AREA mm<sup>2</sup> 1202.737</p>
<p>DESCRIPTION</p>	<p>CURTAIN WALL SECTION</p>		<p>PERIMETER mm. 619.09</p>
	<p>WEIGHT kg/m</p>	<p>3.247</p>	<p>SECTION No.</p>
	<p>DRAWING No.</p>	<p>P-11812</p>	
		<p>S3402</p>	<p>S3402</p>
		<p>35908</p>	<p>35908</p>

DETAIL OF "A"  
SCALE 4:1