

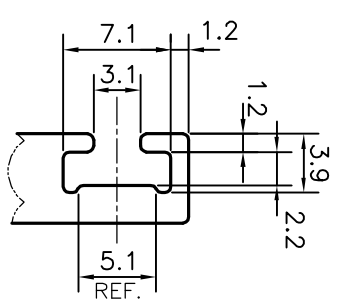
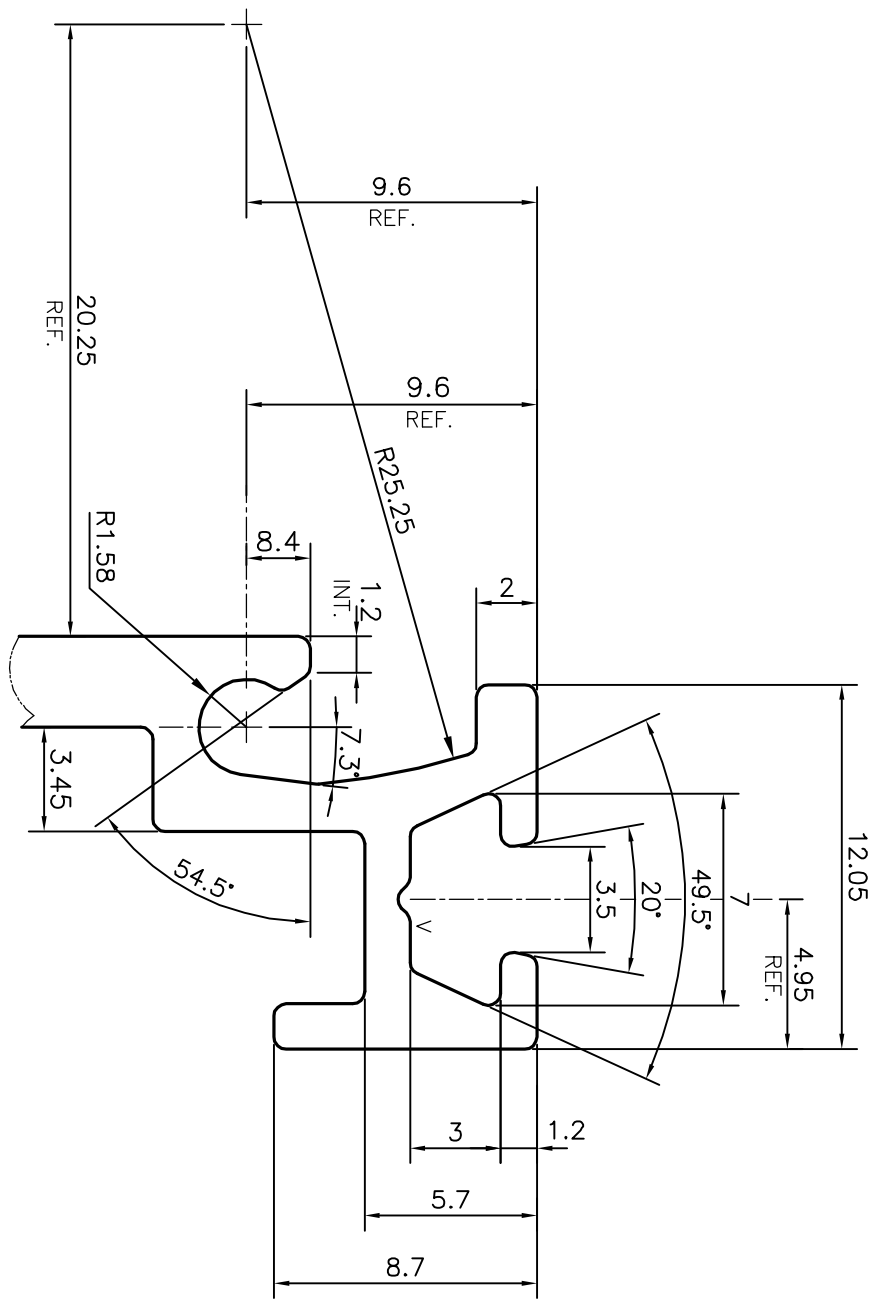


| |
|---------|
| P-11814 |
| S3404 |
| 35910 |

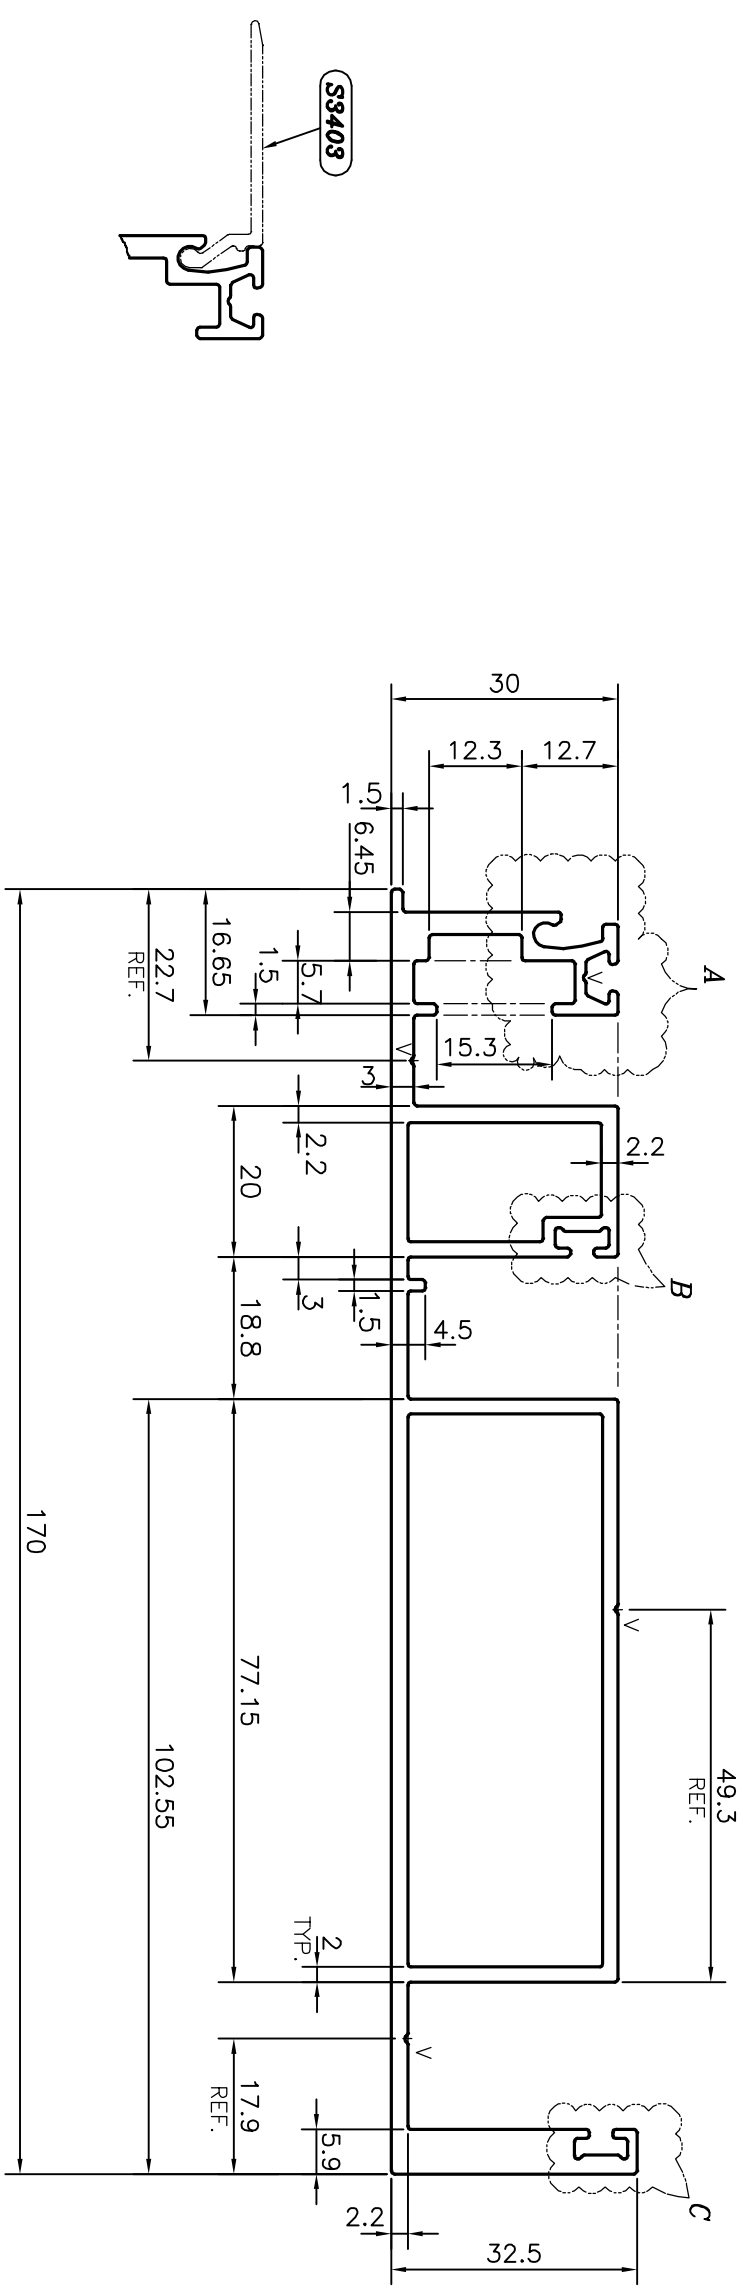

DETAIL OF "C"
SCALE 2:1

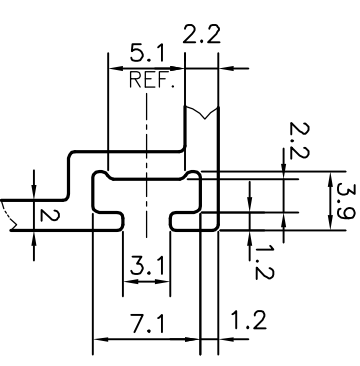

DETAIL OF "B"
SCALE 2:1

V = VEE GROOVE 0.4x90° (4 PLACES)

DETAIL OF "A"
SCALE 4:1

| | | | | | |
|--|--|---|---------|----------------------|------------|
| <p>SYMBOL OF QUALITY AN ISO 9001 COMPANY</p> | <p>JINDAL ALUMINIUM LTD. BANGALORE-560073 (INDIA)</p> | | DRAWN | NAME | DATE |
| | | | CHECKED | PARVESH | 12-06-2012 |
| <p>1. ALL DIMENSIONS ARE IN mm. 2. ROUND OFF ALL SHARP CORNERS WITH 0.40 mm. 3. TOLERANCES WILL BE AS PER IS:6477-1983, UNLESS OTHERWISE SPECIFIED</p> | | APPROVED | | S.S.GARG | 19-07-2012 |
| PARTY'S NAME | | TRUEWALL SPECIALITIES PVT. LTD., MUMBAI | | SCALE | 1:1 |
| PARTY'S DRAWING No. | | AS PER DRAWING | | AREA mm ² | 1087.514 |
| ALLOY & TEMPER | | 6063 T6 | | PERIMETER mm. | 656.239 |
| DESCRIPTION | | CURTAIN WALL SECTION | | WEIGHT kg/m | 2.936 |
| | | DRAWING No. | P-11814 | SECTION No. | - |
| | | | S3404 | | S3404 |
| | | | 35910 | | 35910 |