

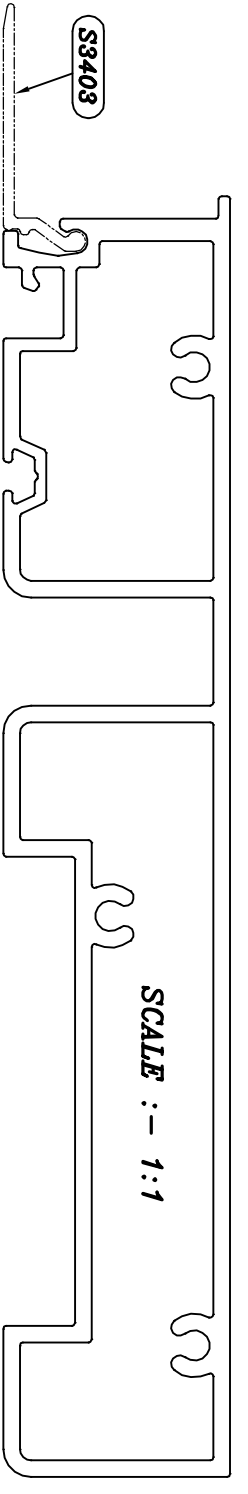
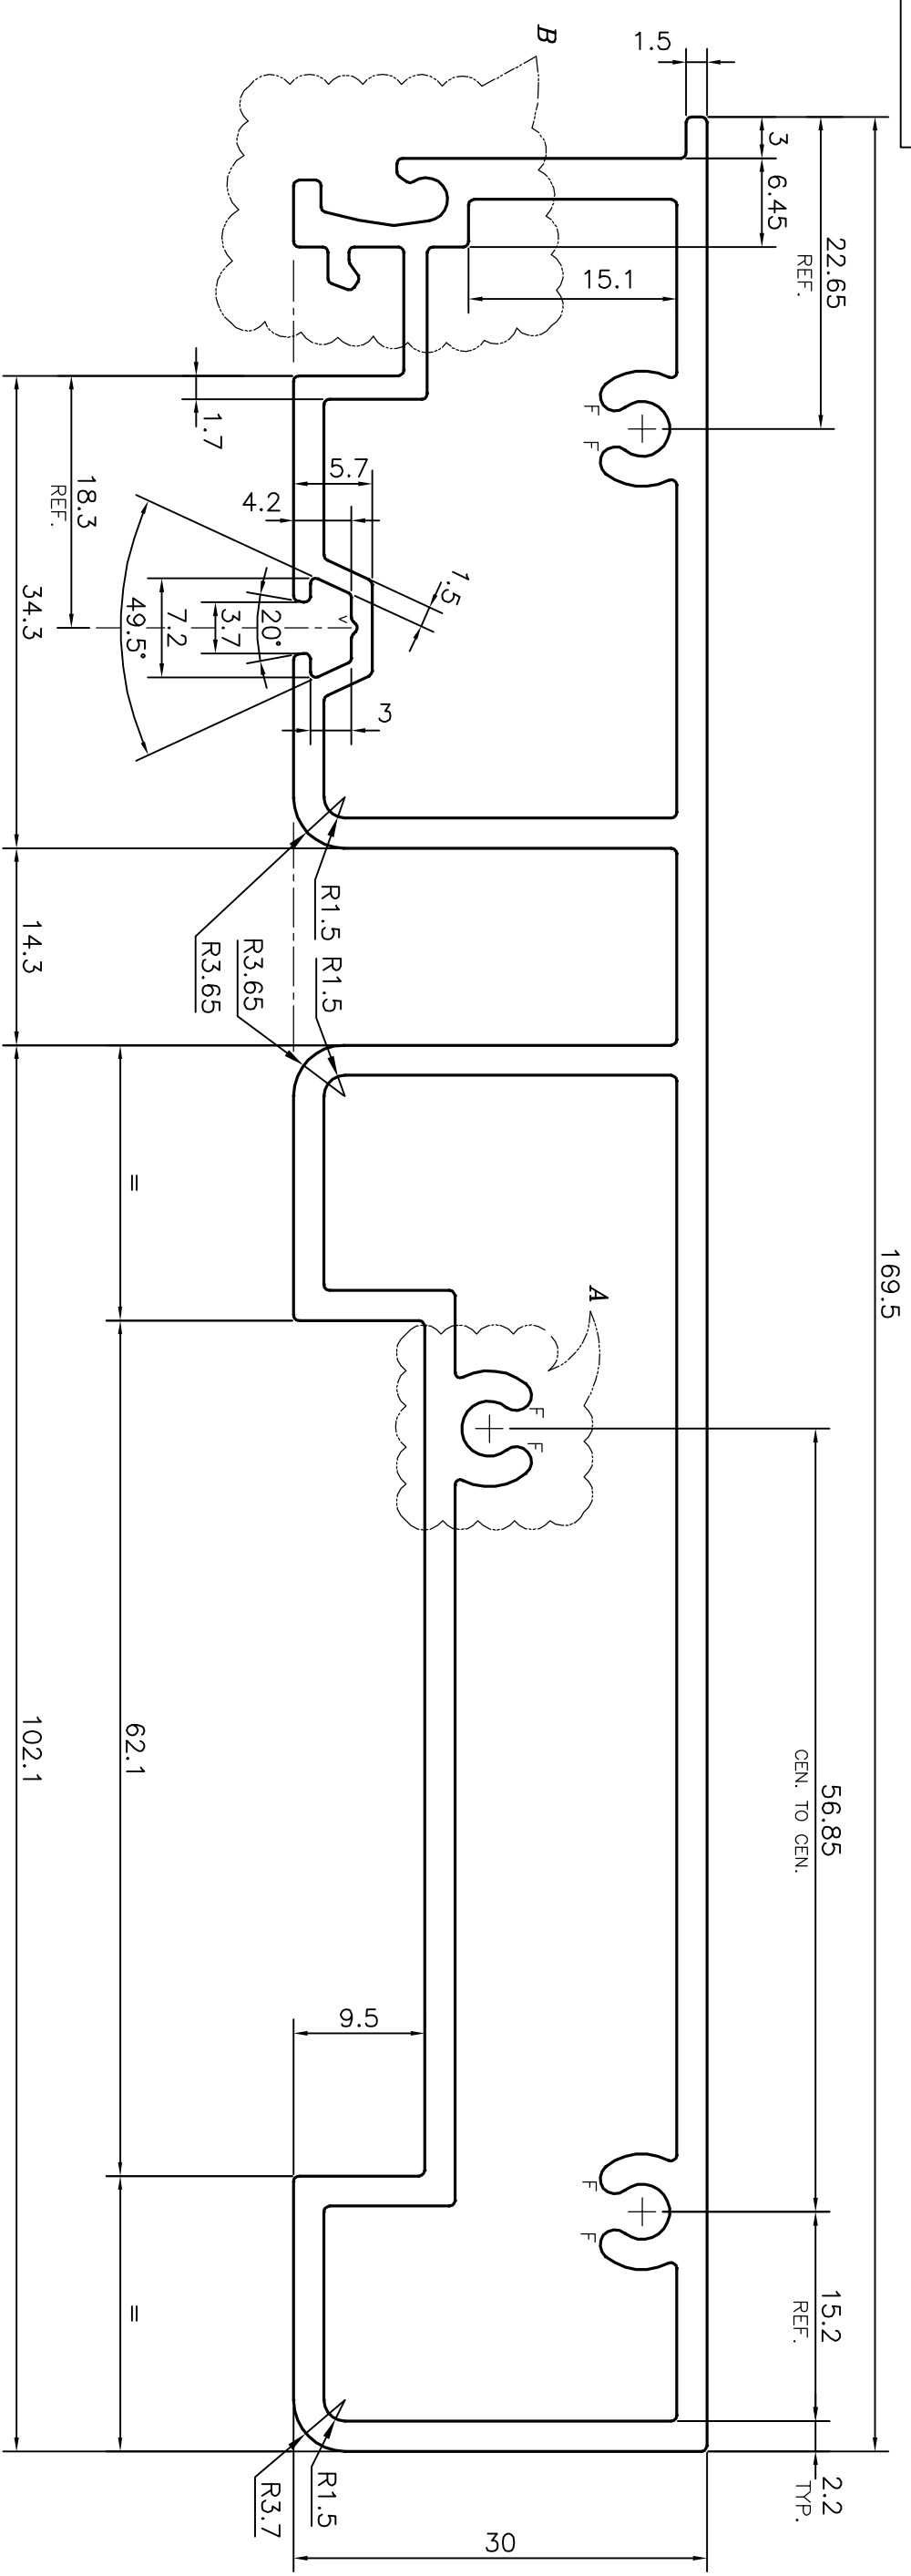


P-11821
S3409
35915

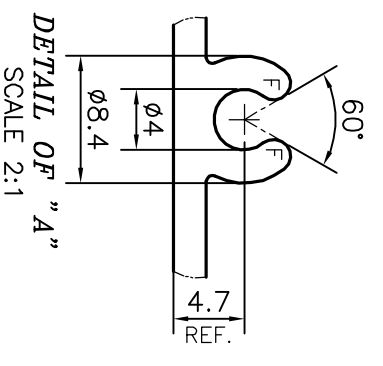

V = VEE GROOVE 0.4x90° (1 PLACE)
 F = FULL RADIUS (6 PLACES)

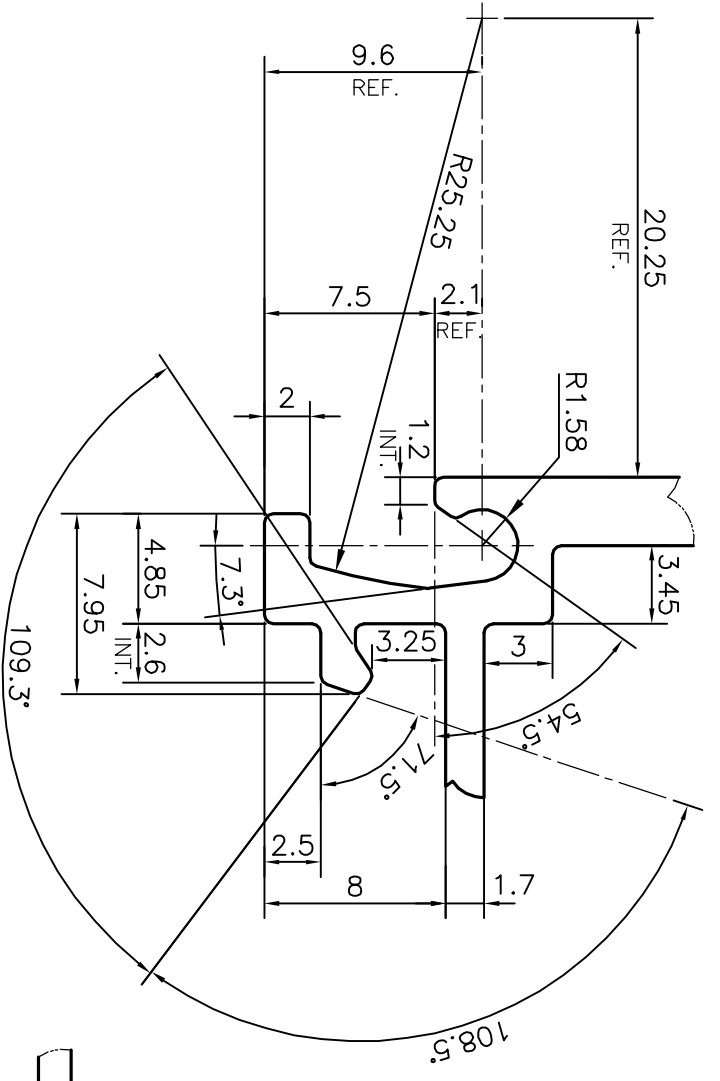

 SYMBOL OF QUALITY AN ISO 9001 COMPANY	JINDAL ALUMINIUM LTD. BANGALORE-560073 (INDIA)		DRAWN PARVESH	NAME PARVESH	DATE 13-06-2012
	1. ALL DIMENSIONS ARE IN mm. 2. ROUND OFF ALL SHARP CORNERS WITH 0.40 mm. 3. TOLERANCES WILL BE AS PER IS:6477-1983, UNLESS OTHERWISE SPECIFIED		CHECKED APPROVED S.S.GARG	S.S.GARG	19-07-2012
PARTY'S NAME TRUEWALL SPECIALITIES PVT. LTD., MUMBAI	PARTY'S DRAWING No. AS PER DRAWING	SCALE 2:1	AREA mm ² 1083.411	PERIMETER mm. 511.768	WEIGHT kg/m 2.925
ALLOY & TEMPER 6063 T6	DESCRIPTION CURTAIN WALL SECTION	DRAWING No. P-11821 S3409 35915	SECTION No. - S3409 35915		