
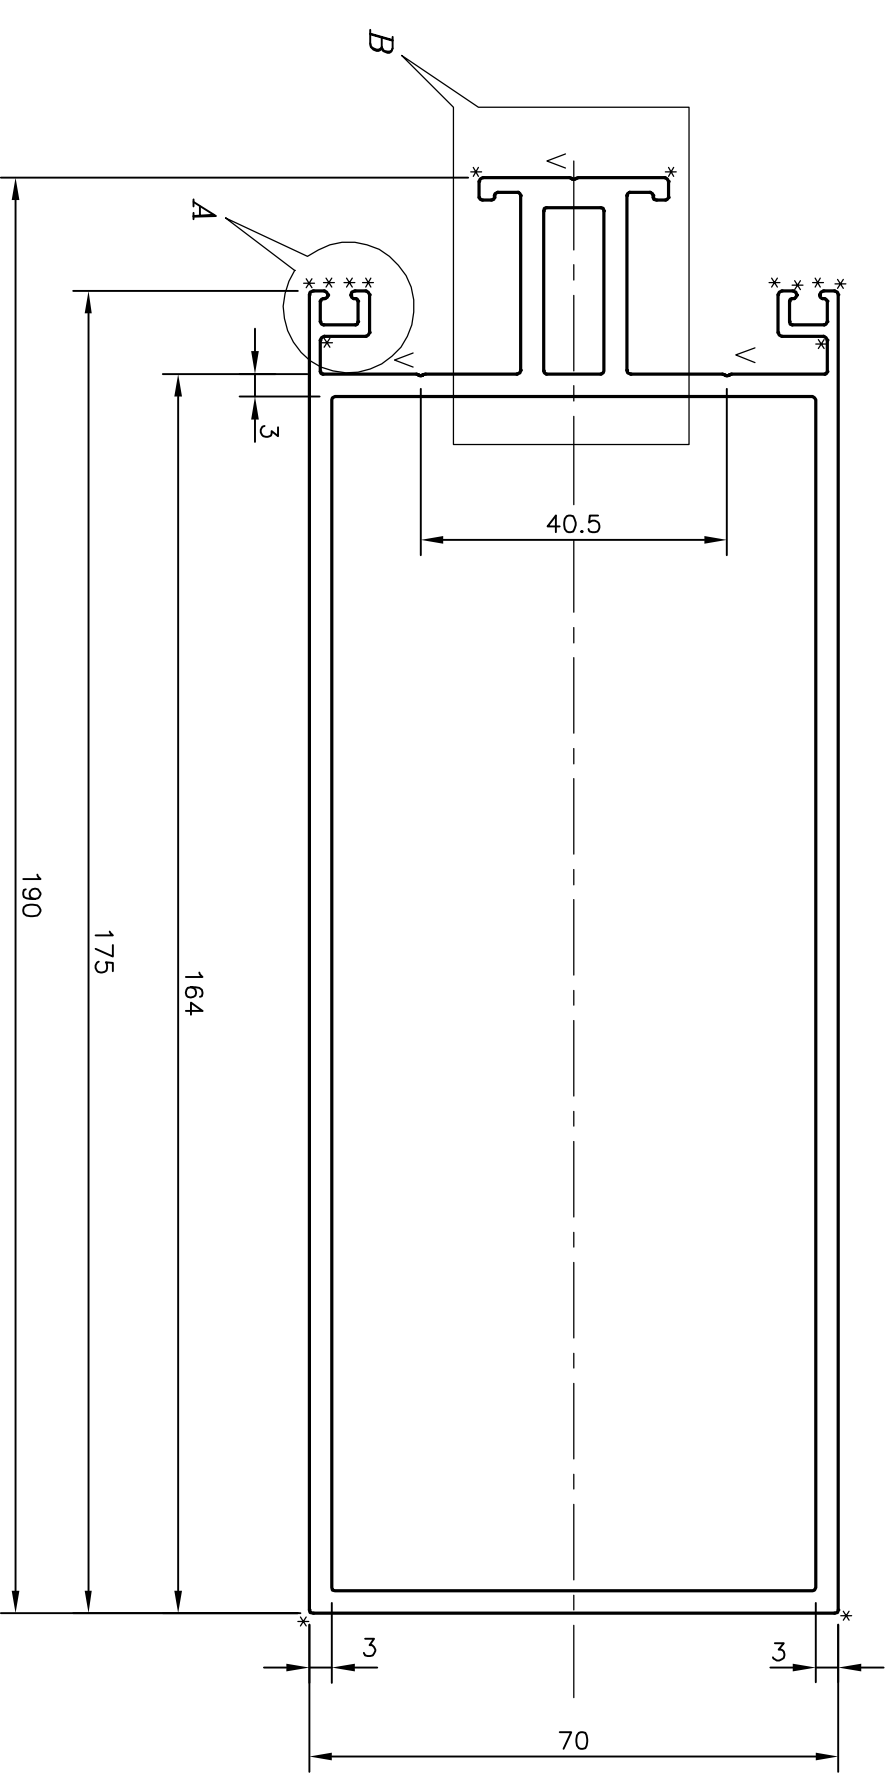
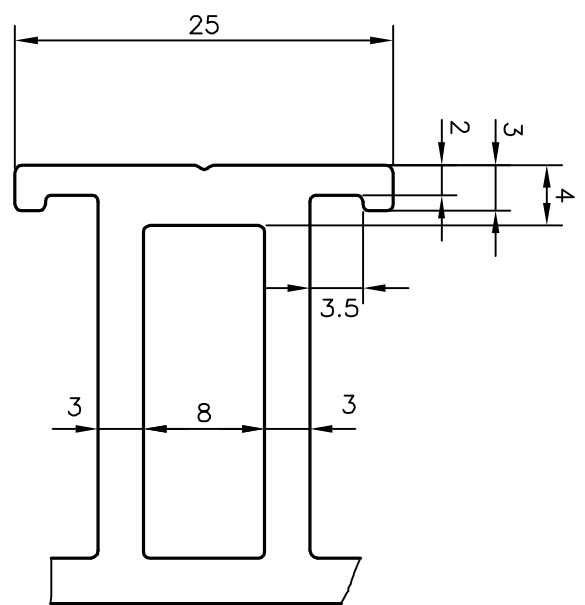



P-16662
S5218
35964

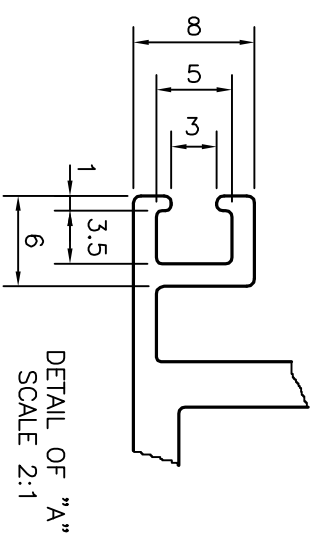

V = V GROOVE 0.3x90° (3 PLACES)  
 \* = R0.50 mm (14 PLACES)

DETAIL OF "B"  
 SCALE 2:1

 SYMBOL OF QUALITY AN ISO 9001 COMPANY	<b>JINDAL ALUMINIUM LTD.</b> BANGALORE-560073 (INDIA)		DRAWN J.P. KAUSHIK 24-12-2016	NAME DATE
	1. ALL DIMENSIONS ARE IN mm. 2. ROUND OFF ALL SHARP CORNERS WITH 0.40 mm. 3. TOLERANCES WILL BE AS PER IS:6477-1983 UNLESS OTHERWISE SPECIFIED		CHECKED APPROVED B.NATARAU 27-12-2016	SCALE 1:1
PARTY'S NAME SHREE ENTERPRISES, PUNE	PARTY'S DRAWING No. AS PER AutocAD DRAWING	AREA mm <sup>2</sup> 1651.411	PERIMETER mm. 635.011	WEIGHT kg/m 4.459
ALLOY & TEMPER 6063 T6	DESCRIPTION CURTAIN WALL SECTION	DRAWING No. P-16662	SECTION No. -	DRAWING No. S5218 35964