



P-14576-1
S4452
35975

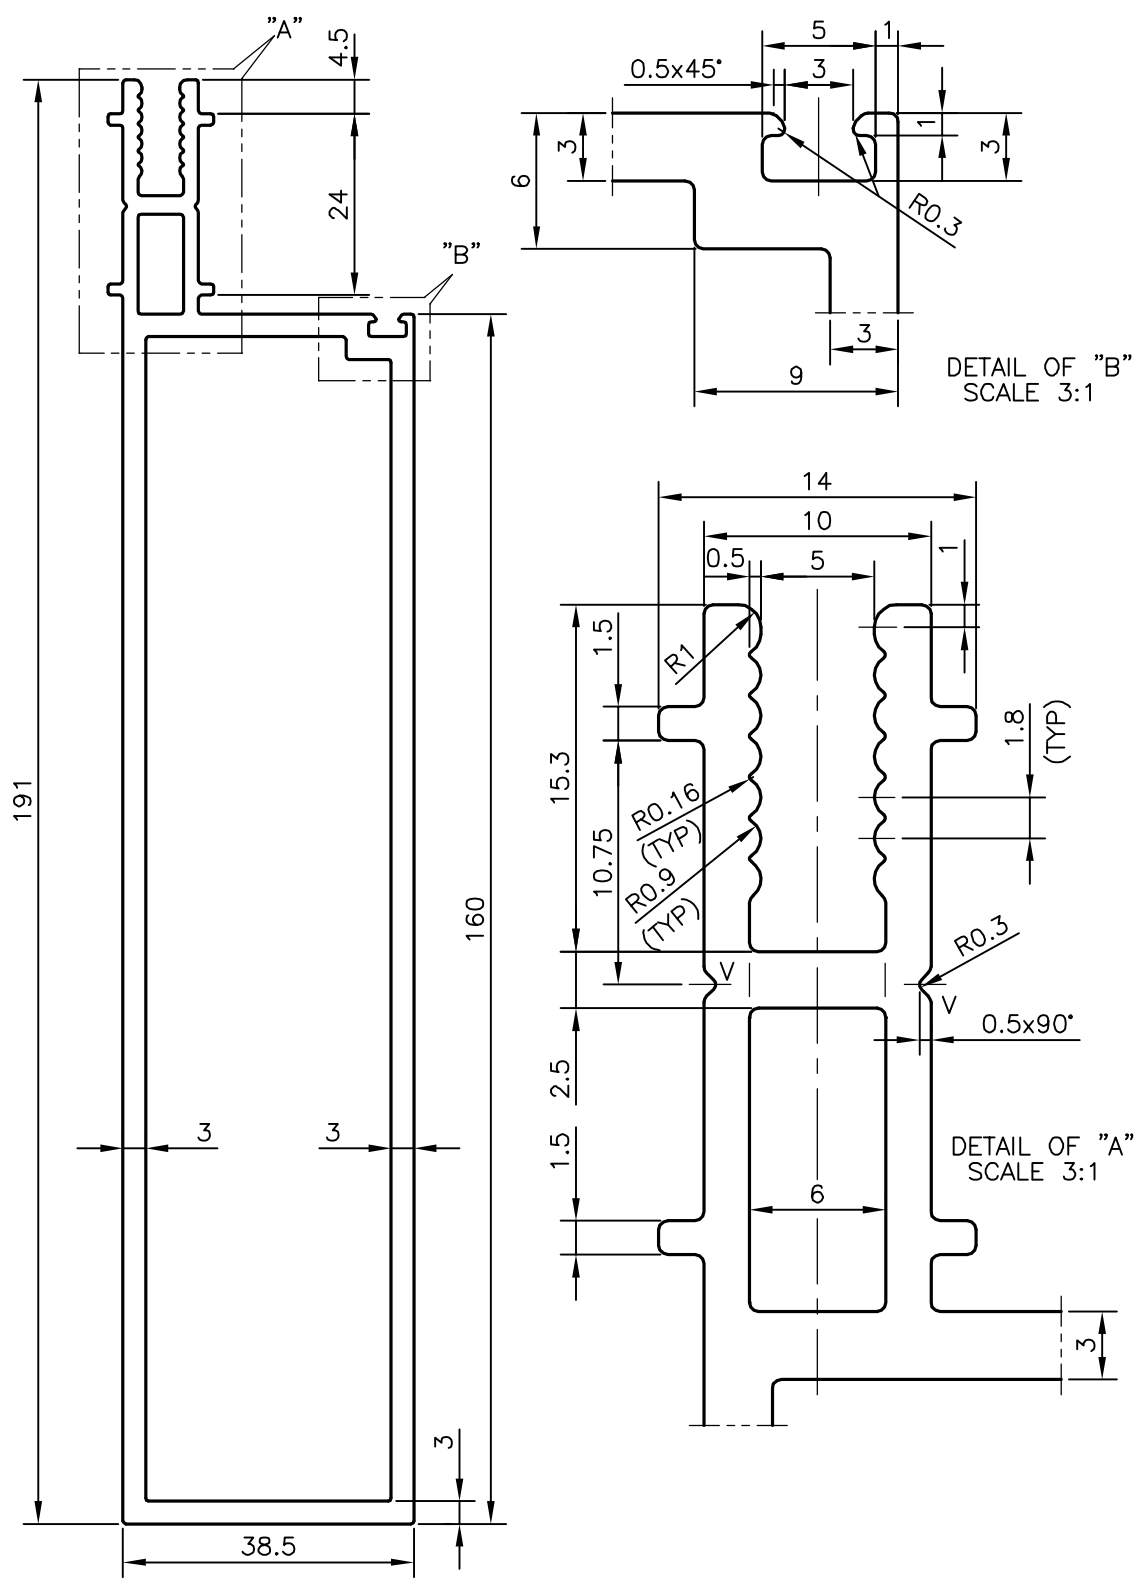

V = VEE-GROOVE 0.5x90° (2 PLACES)

 SYMBOL OF QUALITY AN ISO 9001 COMPANY	JINDAL ALUMINIUM LTD. BANGALORE-560073 (INDIA)	NAME	DATE
		DRAWN	J.P.KAUSHIK 02-05-2015
		CHECKED	
		APPROVED	S.S.GARG 08-05-2015
		SCALE	1:1
		AREA mm ²	1318.702
		PERIMETER mm.	515.243
		WEIGHT kg/m	3.560
		DRAWING No.	SECTION No.
		P-14576-1	-
		S4452	S4452
		35975	35975
PARTY'S NAME	GLAZE TECNO INDIA, MUMBAI		
PARTY'S DRAWING No.	AS PER DRAWING & REQUIREMENT		
ALLOY & TEMPER	HE9 WP		
DESCRIPTION	CURTAIN WALL SECTION-END MULLION		