



P-11014
X1524
36027

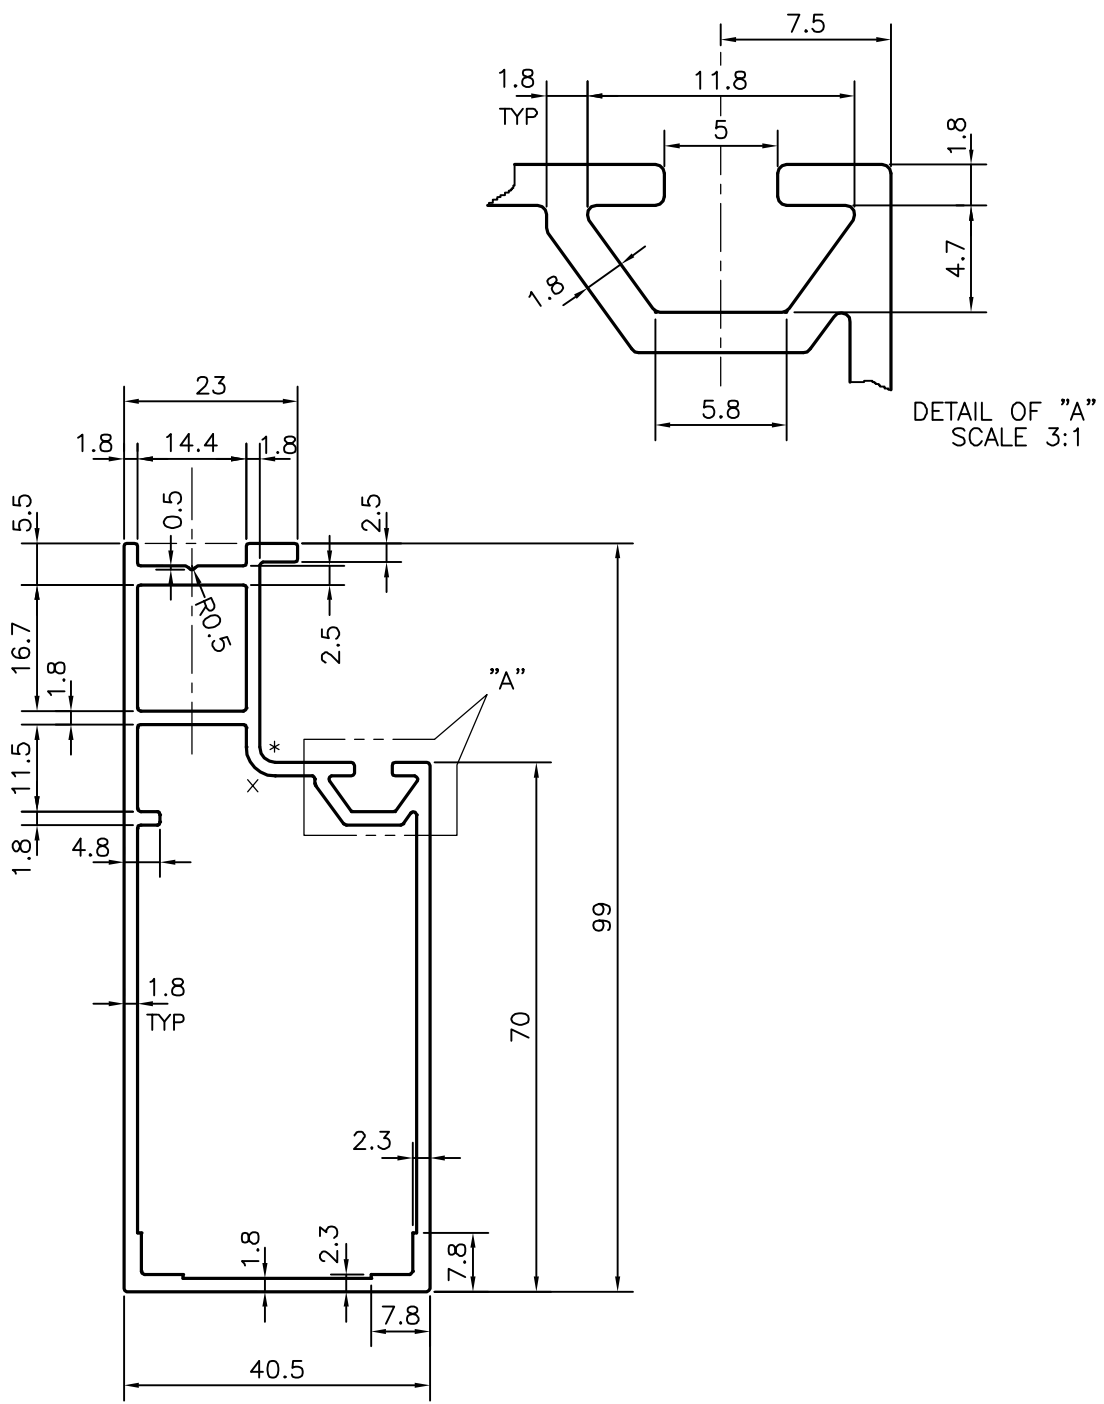

x = 3.8 RADIUS
* = 2.0 RADIUS

 SYMBOL OF QUALITY AN ISO 9001 COMPANY	JINDAL ALUMINIUM LTD. BANGALORE-560073 (INDIA)	NAME		DATE		
		DRAWN	J.P.KAUSHIK	08-06-2011		
1. ALL DIMENSIONS ARE IN mm. 2. ROUND OFF ALL SHARP CORNERS WITH 0.40 mm. 3. TOLERANCES WILL BE AS PER, IS:6477-1983 UNLESS OTHERWISE SPECIFIED		CHECKED				
		APPROVED		S.S.GARG	05-07-2011	
PARTY'S NAME		AMBICA ALUMINIUM CO., BANGALORE		SCALE	1:1	
		PARTY'S DRAWING No.		5780	AREA mm ²	574.594
ALLOY & TEMPER		HE9 WP		PERIMETER mm.	314.064	
		DESCRIPTION		CURTAIN WALL SECTION	WEIGHT kg/m	1.551
		DRAWING No.		P-11014	SECTION No.	-
				X1524	X1524	
				36027	36027	