



P-16163-1
X2040
36070

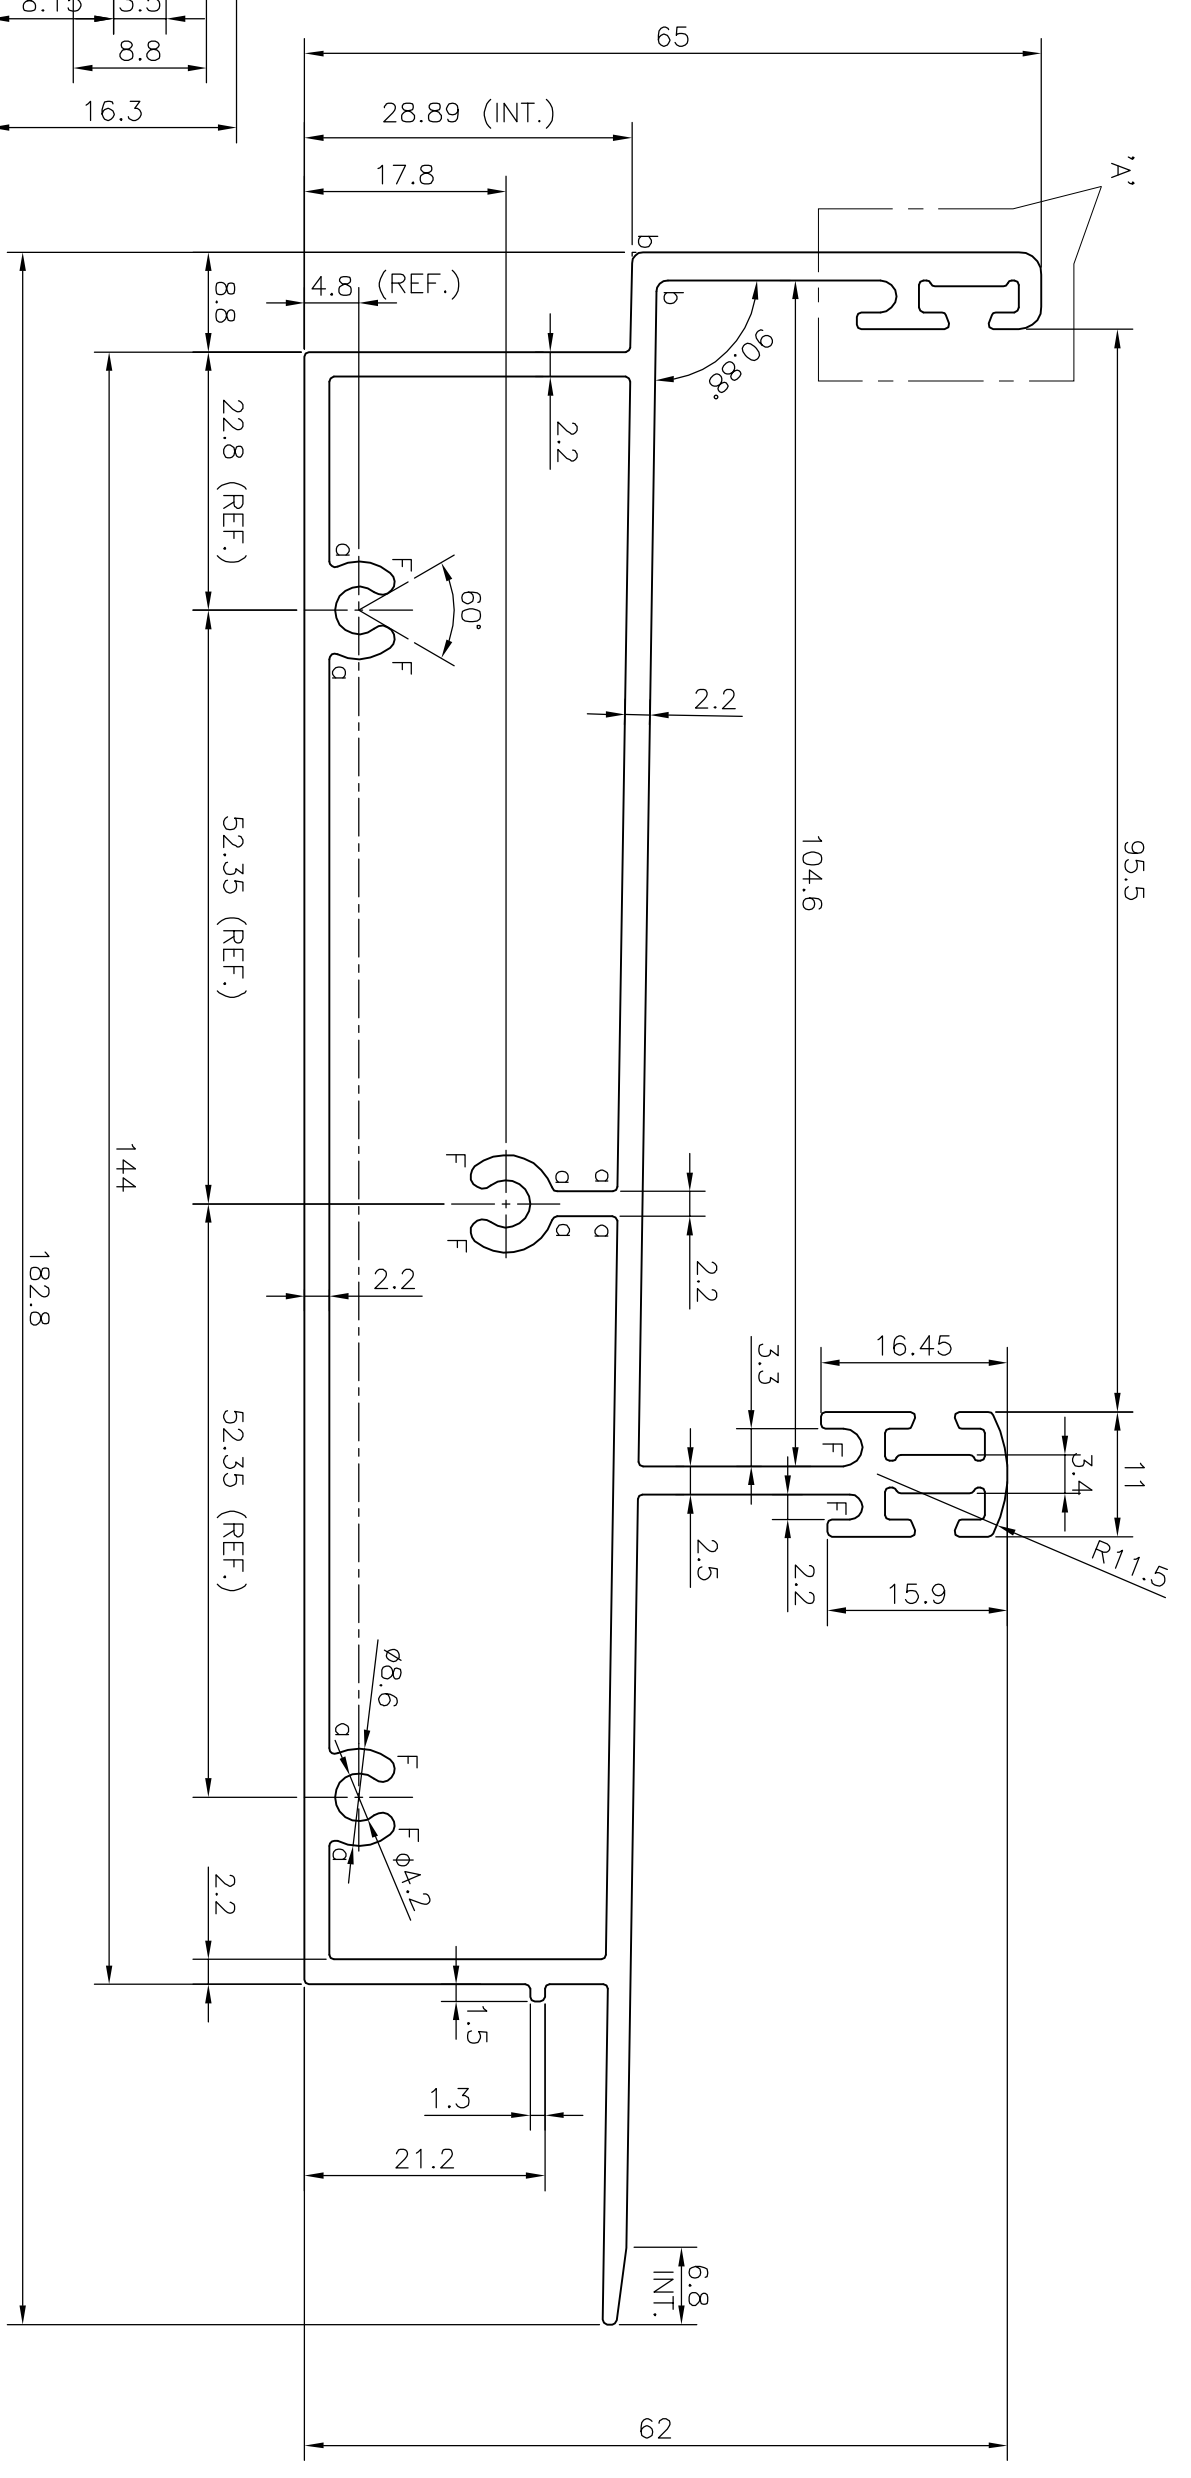

DETAIL 'A'
SCALE 2:1

SCALE 1:1

- a : RADIUS 0.5 (8 PLACES)
- b : RADIUS 1.0 (2 PLACES)
- c : RADIUS 2.0 (2 PLACES)
- F : FULL RADIUS (9 PLACES)

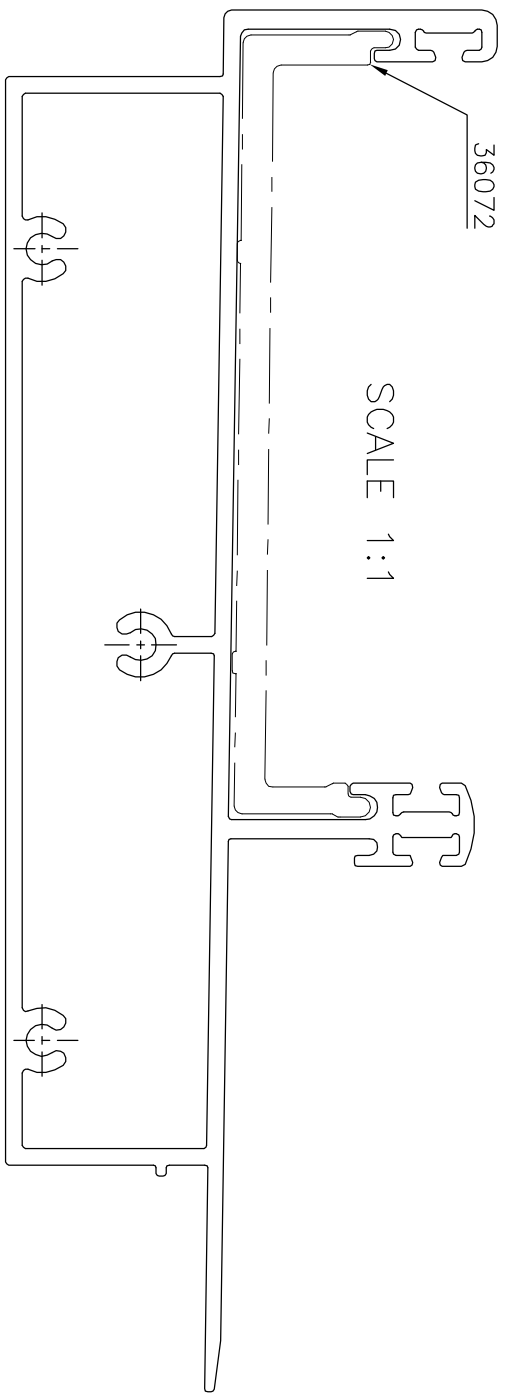

<p>SYMBOL OF QUALITY AN ISO 9001 COMPANY</p>	<p>JINDAL ALUMINIUM LTD. BANGALORE-560073 (INDIA)</p>		DRAWN	KIRAN	DATE	10-08-2016
	<p>1. ALL DIMENSIONS ARE IN mm. 2. ROUND OFF ALL SHARP CORNERS WITH 0.40 mm. 3. TOLERANCES WILL BE AS PER IS:6477-1983 UNLESS OTHERWISE SPECIFIED</p>		CHECKED			
PARTY'S NAME	HATIM GLAZING & CLADDING PVT. LTD., MUMBAI		APPROVED	S.S. GARG	SCALE	12-08-2016
PARTY'S DRAWING No.	AS PER AutocAD DRAWING		AREA	mm ²	PERIMETER	mm.
ALLOY & TEMPER	6063 T6		WEIGHT	kg/m	3.209	
DESCRIPTION	CURTAIN WALL SECTION		DRAWING No.	SECTION No.		
	P-16163-1					
	X2040					
	36070					