




P-18065-3
S5811
36126

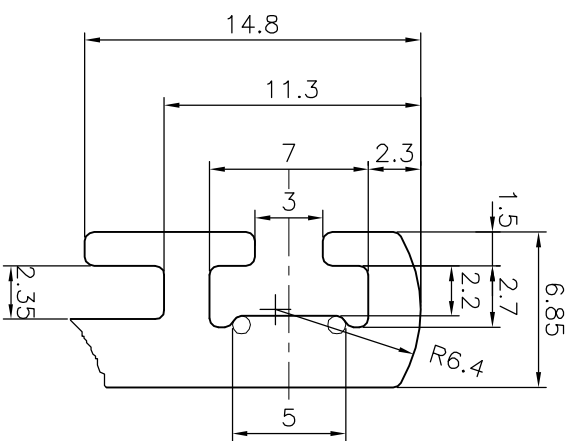



DETAIL OF "A"
SCALE 3:1

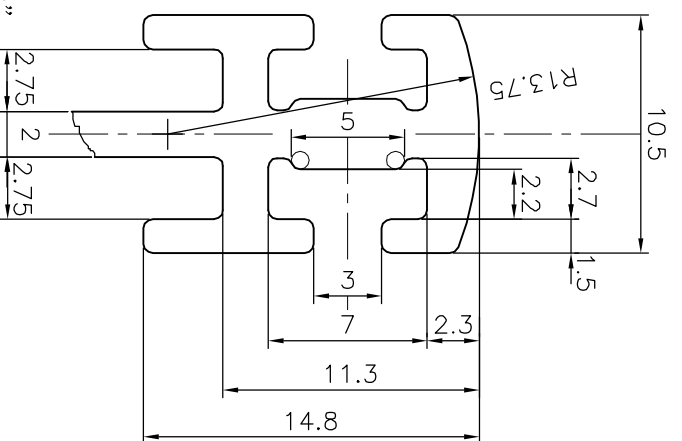


DETAIL OF "B"
SCALE 3:1

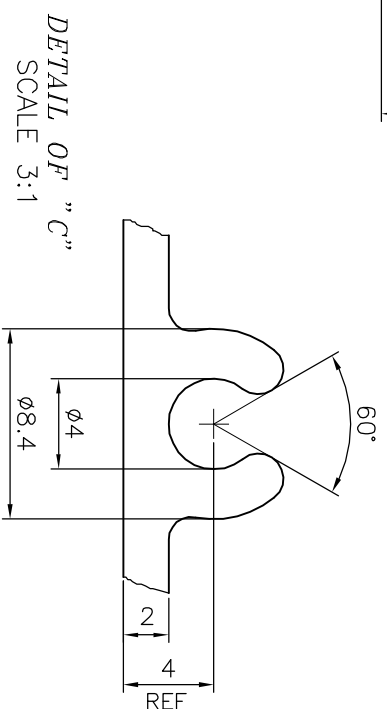

DETAIL OF "C"
SCALE 3:1

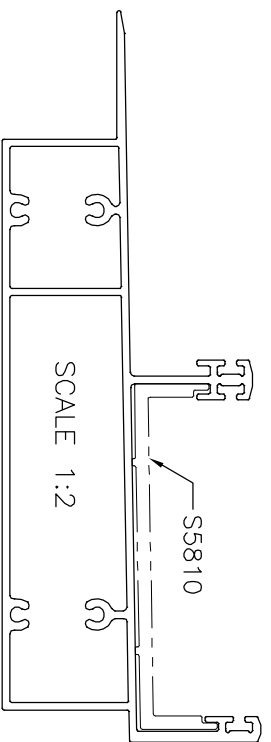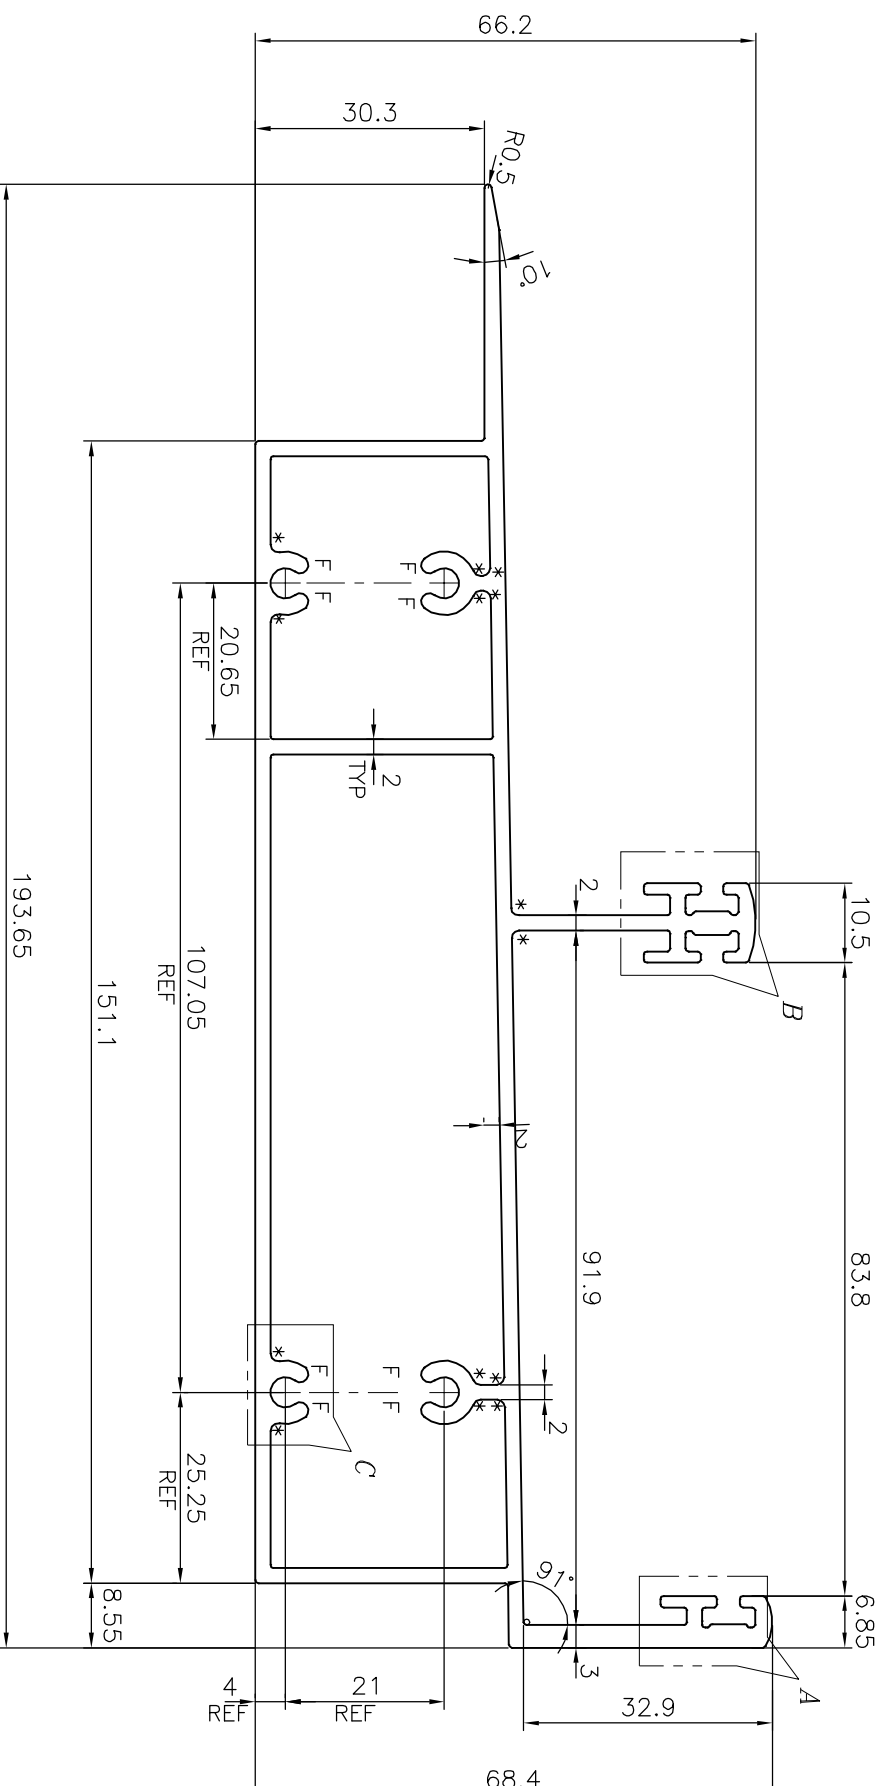

F = FULL RADIUS (8 PLACES)
* = 1.0 RADIUS (14 PLACES)

 SYMBOL OF QUALITY AN ISO 9001 COMPANY JINDAL ALUMINIUM LTD. BANGALORE-560073 (INDIA)	1. ALL DIMENSIONS ARE IN mm. 2. ROUND OFF ALL SHARP CORNERS WITH 0.40 mm. 3. TOLERANCES WILL BE AS PER IS:6477-1983 UNLESS OTHERWISE SPECIFIED	DRAWN J.P. KAUSHIK 03-05-2018
	CHECKED B. NATARAJA 05-05-2018	NAME J.P. KAUSHIK DATE 03-05-2018
PARTY'S NAME V & G FACADE TECHNOLOGY, AHMEDABAD	SCALE 1:1	APPROVED B. NATARAJA 05-05-2018
PARTY'S DRAWING No. AS PER DRAWING	AREA mm ² 1251.955	PERIMETER mm. 668.526
ALLOY & TEMPER 63400 WP	WEIGHT kg/m 3.380	DRAWING No. P-18065-3
DESCRIPTION CURTAIN WALL SECTION-STACK SILL	SECTION No. S5811	DRAWING No. S5811 36126