
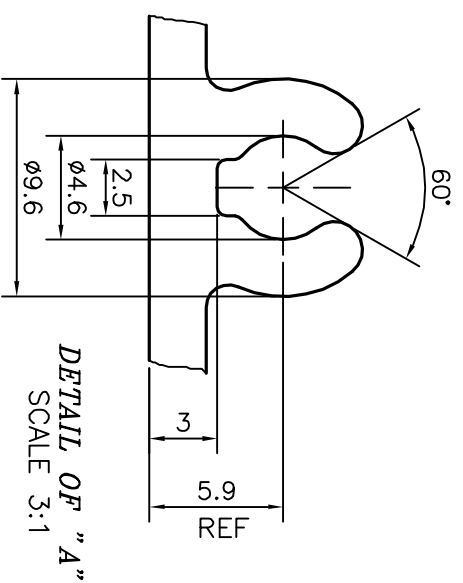



P-19437
S6239
36159

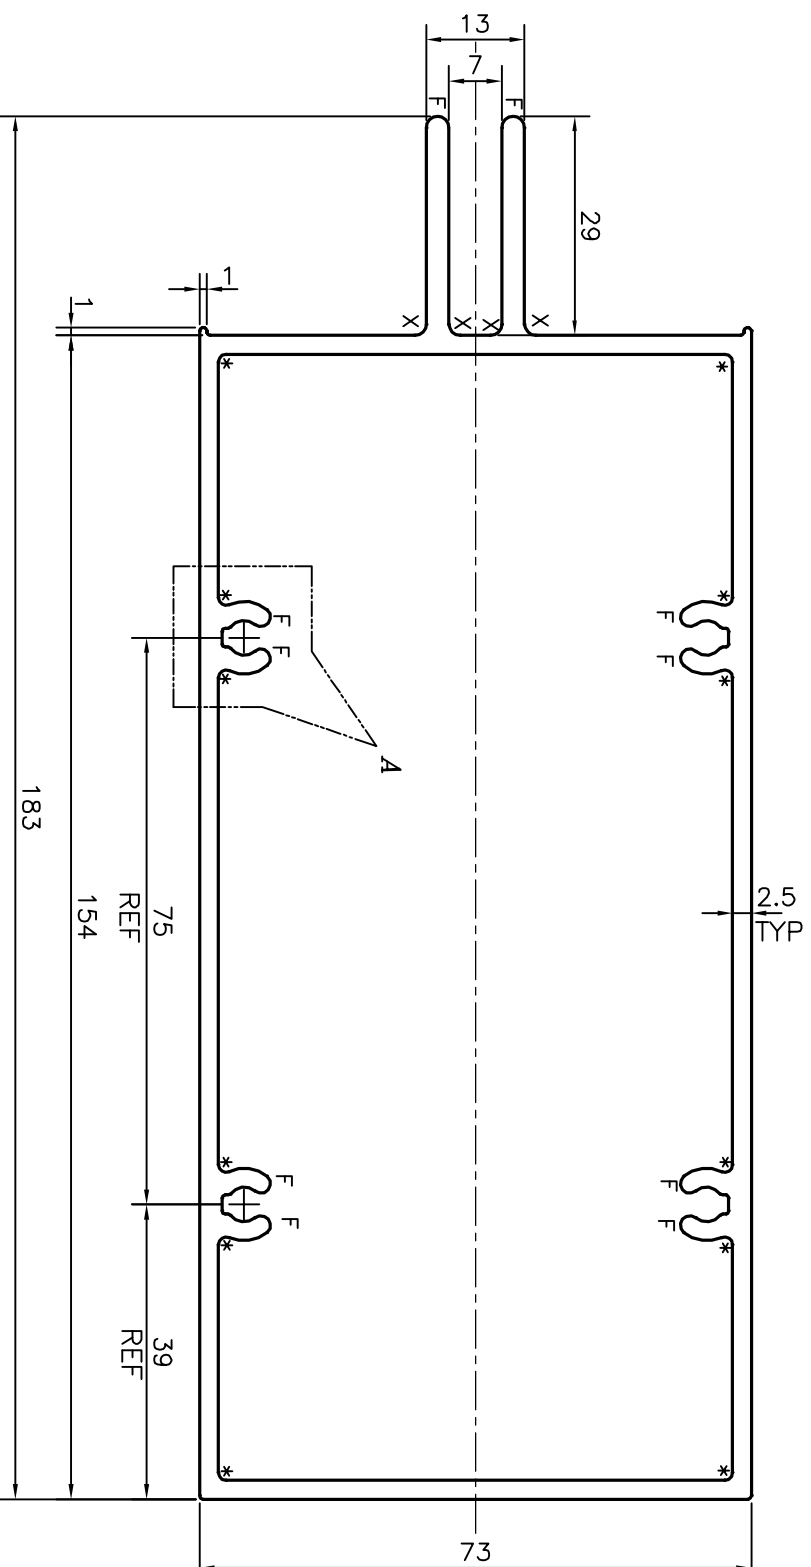

F = FULL RADIUS (10 PLACES)
X = 1.5 RADIUS (4 PLACES)
* = 1.0 RADIUS (12 PLACES)

 <p>SYMBOL OF QUALITY AN ISO 9001 COMPANY</p>		<p>JINDAL ALUMINIUM LTD. BANGALORE-560073 (INDIA)</p>	
<p>1. ALL DIMENSIONS ARE IN mm. 2. ROUND OFF ALL SHARP CORNERS WITH 0.40 mm. 3. TOLERANCES WILL BE AS PER IS:6477-1983, UNLESS OTHERWISE SPECIFIED</p>			
PARTY'S NAME	TEAM WORK GLASS SOLUTION PVT. LTD., HYDERABAD		
PARTY'S DRAWING No.	AS PER DRAWING		
ALLOY & TEMPER	6063 T6		
DESCRIPTION	CURTAIN WALL SECTION		
DRAWN	NAME	DATE	
CHECKED	J.P.KAUSHIK	19-04-2019	
APPROVED	B.NATARAJA	03-05-2019	
SCALE	1:1		
AREA	mm ²	1439.129	
PERIMETER	mm.	567.39	
WEIGHT	kg/m	3.886	
DRAWING No.	SECTION No.		
P-19437	-		
S6239	S6239		
36159	36159		