
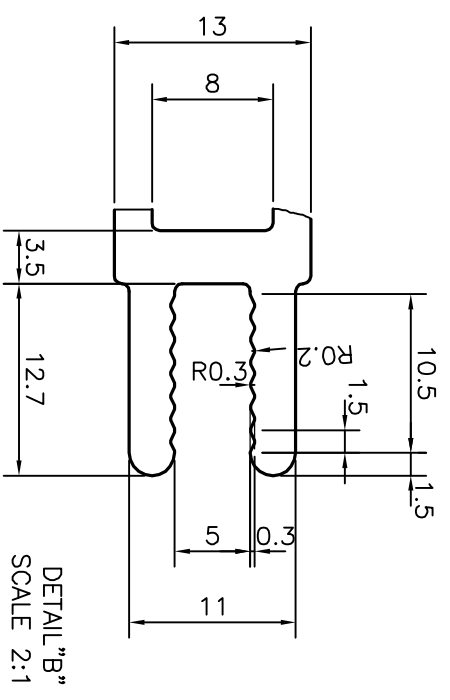
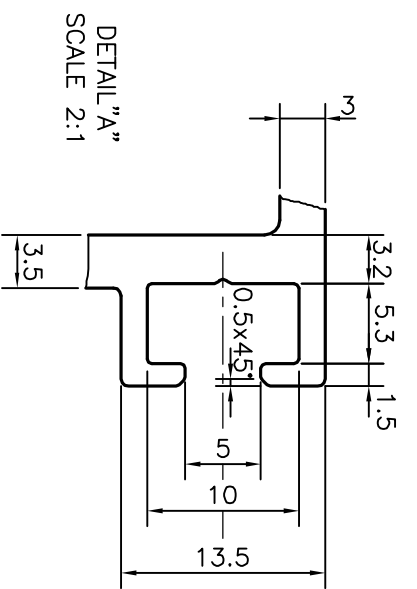



P-17802
S5661
36165

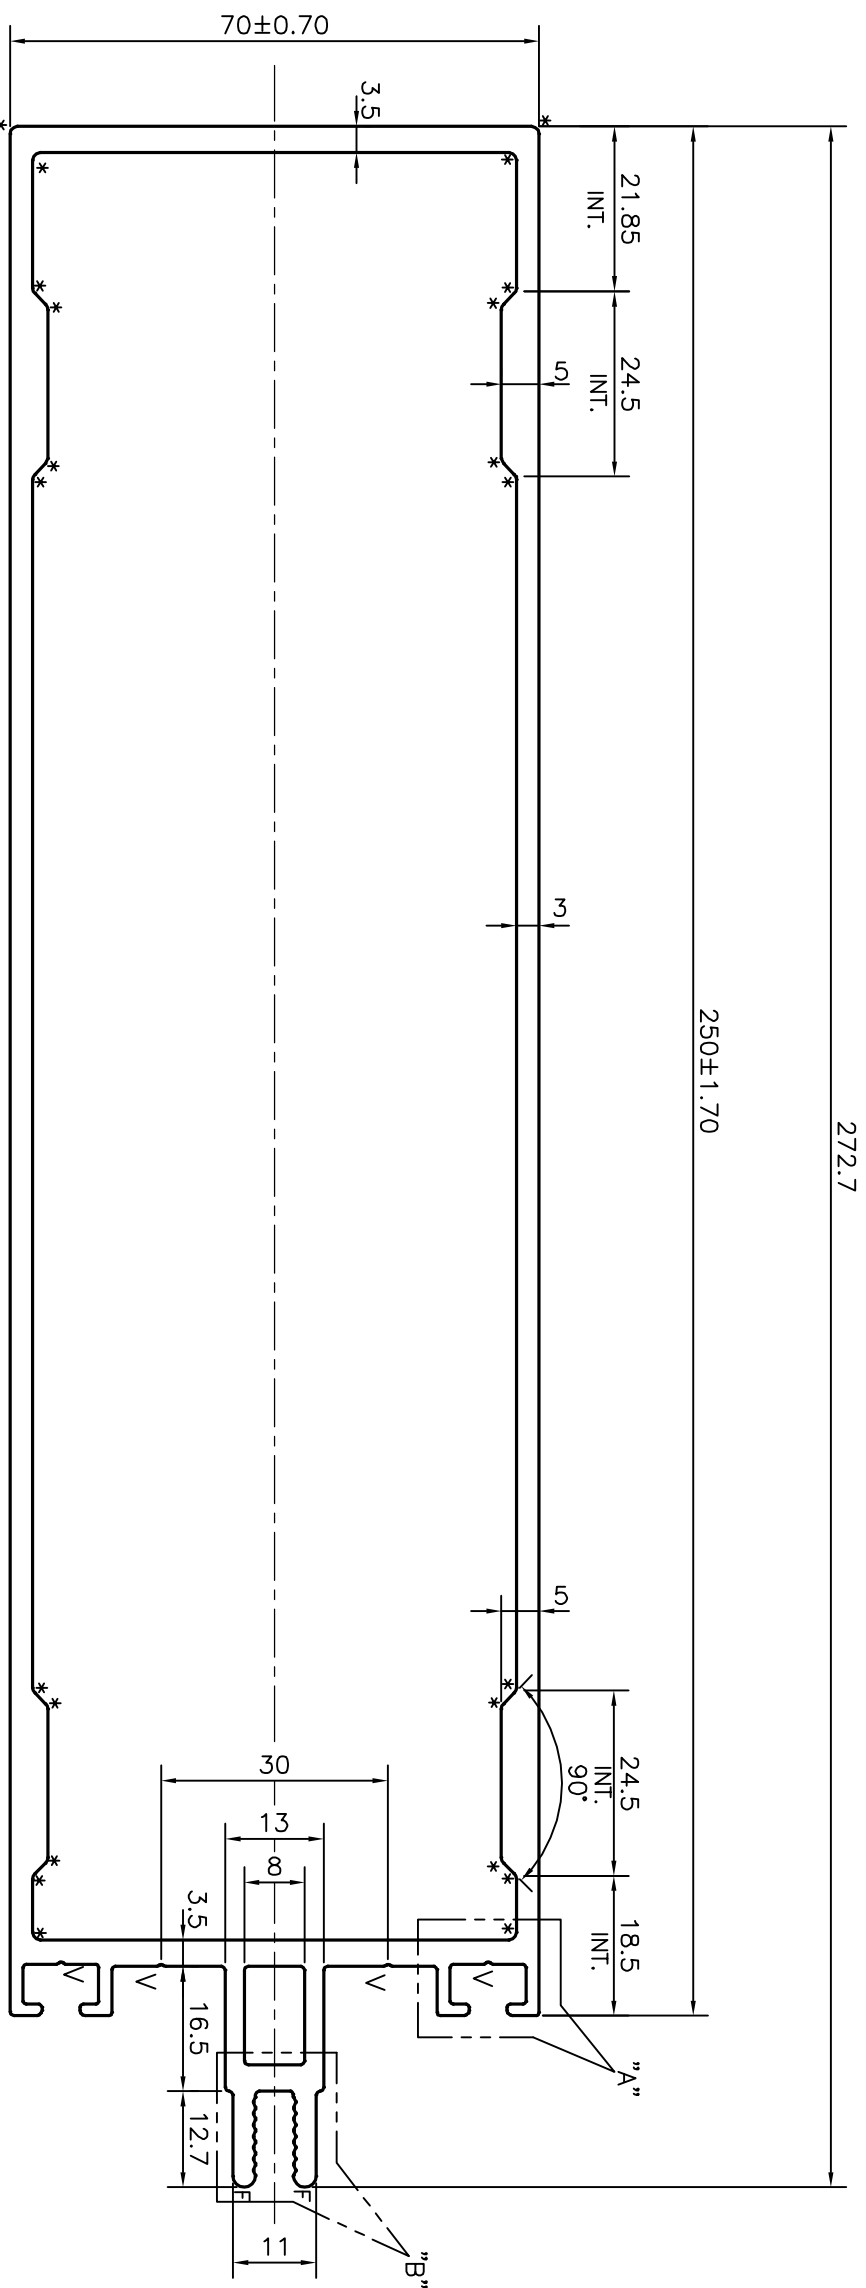

V = V GROOVE 0.3x90° (4 PLACES)
 F = FULL RADIUS (2 PLACES)
 * = 1.0 RADIUS (22 PLACES)

 SYMBOL OF QUALITY AN ISO 9001 COMPANY	JINDAL ALUMINIUM LTD. BANGALORE-560073 (INDIA)		DRAWN	J.P.KAUSHIK	20-01-2018
	1. ALL DIMENSIONS ARE IN mm. 2. ROUND OFF ALL SHARP CORNERS WITH 0.40 mm. 3. TOLERANCES WILL BE AS PER IS:6477-1983 UNLESS OTHERWISE SPECIFIED		CHECKED		
PARTY'S NAME	GLOBAL SYNDICATE, BANGALORE	SCALE	APPROVED	J.M.RAY	07-02-2018
PARTY'S DRAWING No.	AS PER DRAWING-GAPL/S.M/S5/0446	AREA mm ²	2324.921		
ALLOY & TEMPER	6063 T6	PERIMETER mm.	776.99		
DESCRIPTION	CURTAIN WALL SECTION	WEIGHT kg/m	6.277		
		DRAWING No.	P-17802		
		SECTION No.	-		
				S5661	S5661
				36165	36165