




DETAIL OF "B"
SCALE 3:1

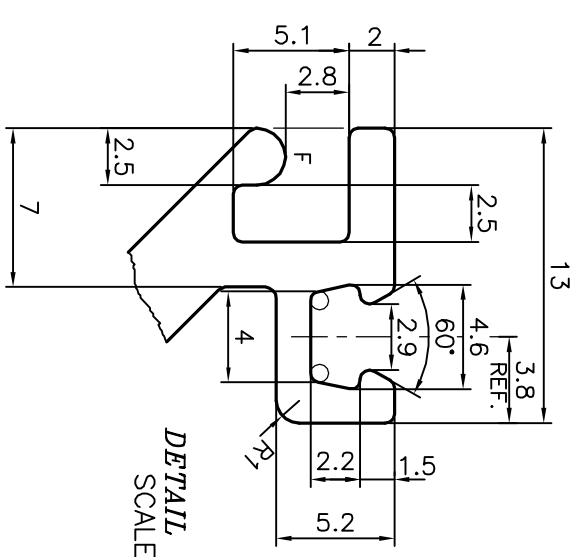


DETAIL OF "A"
SCALE 3:1

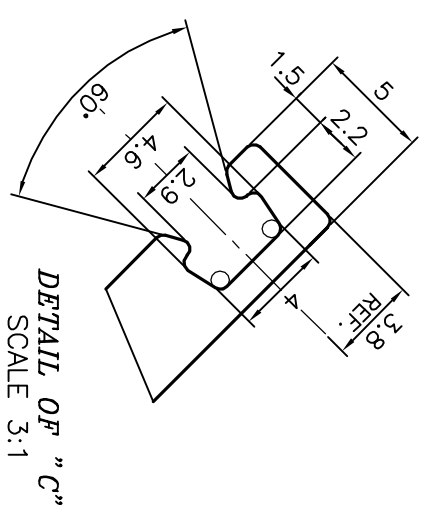

DETAIL OF "C"
SCALE 3:1

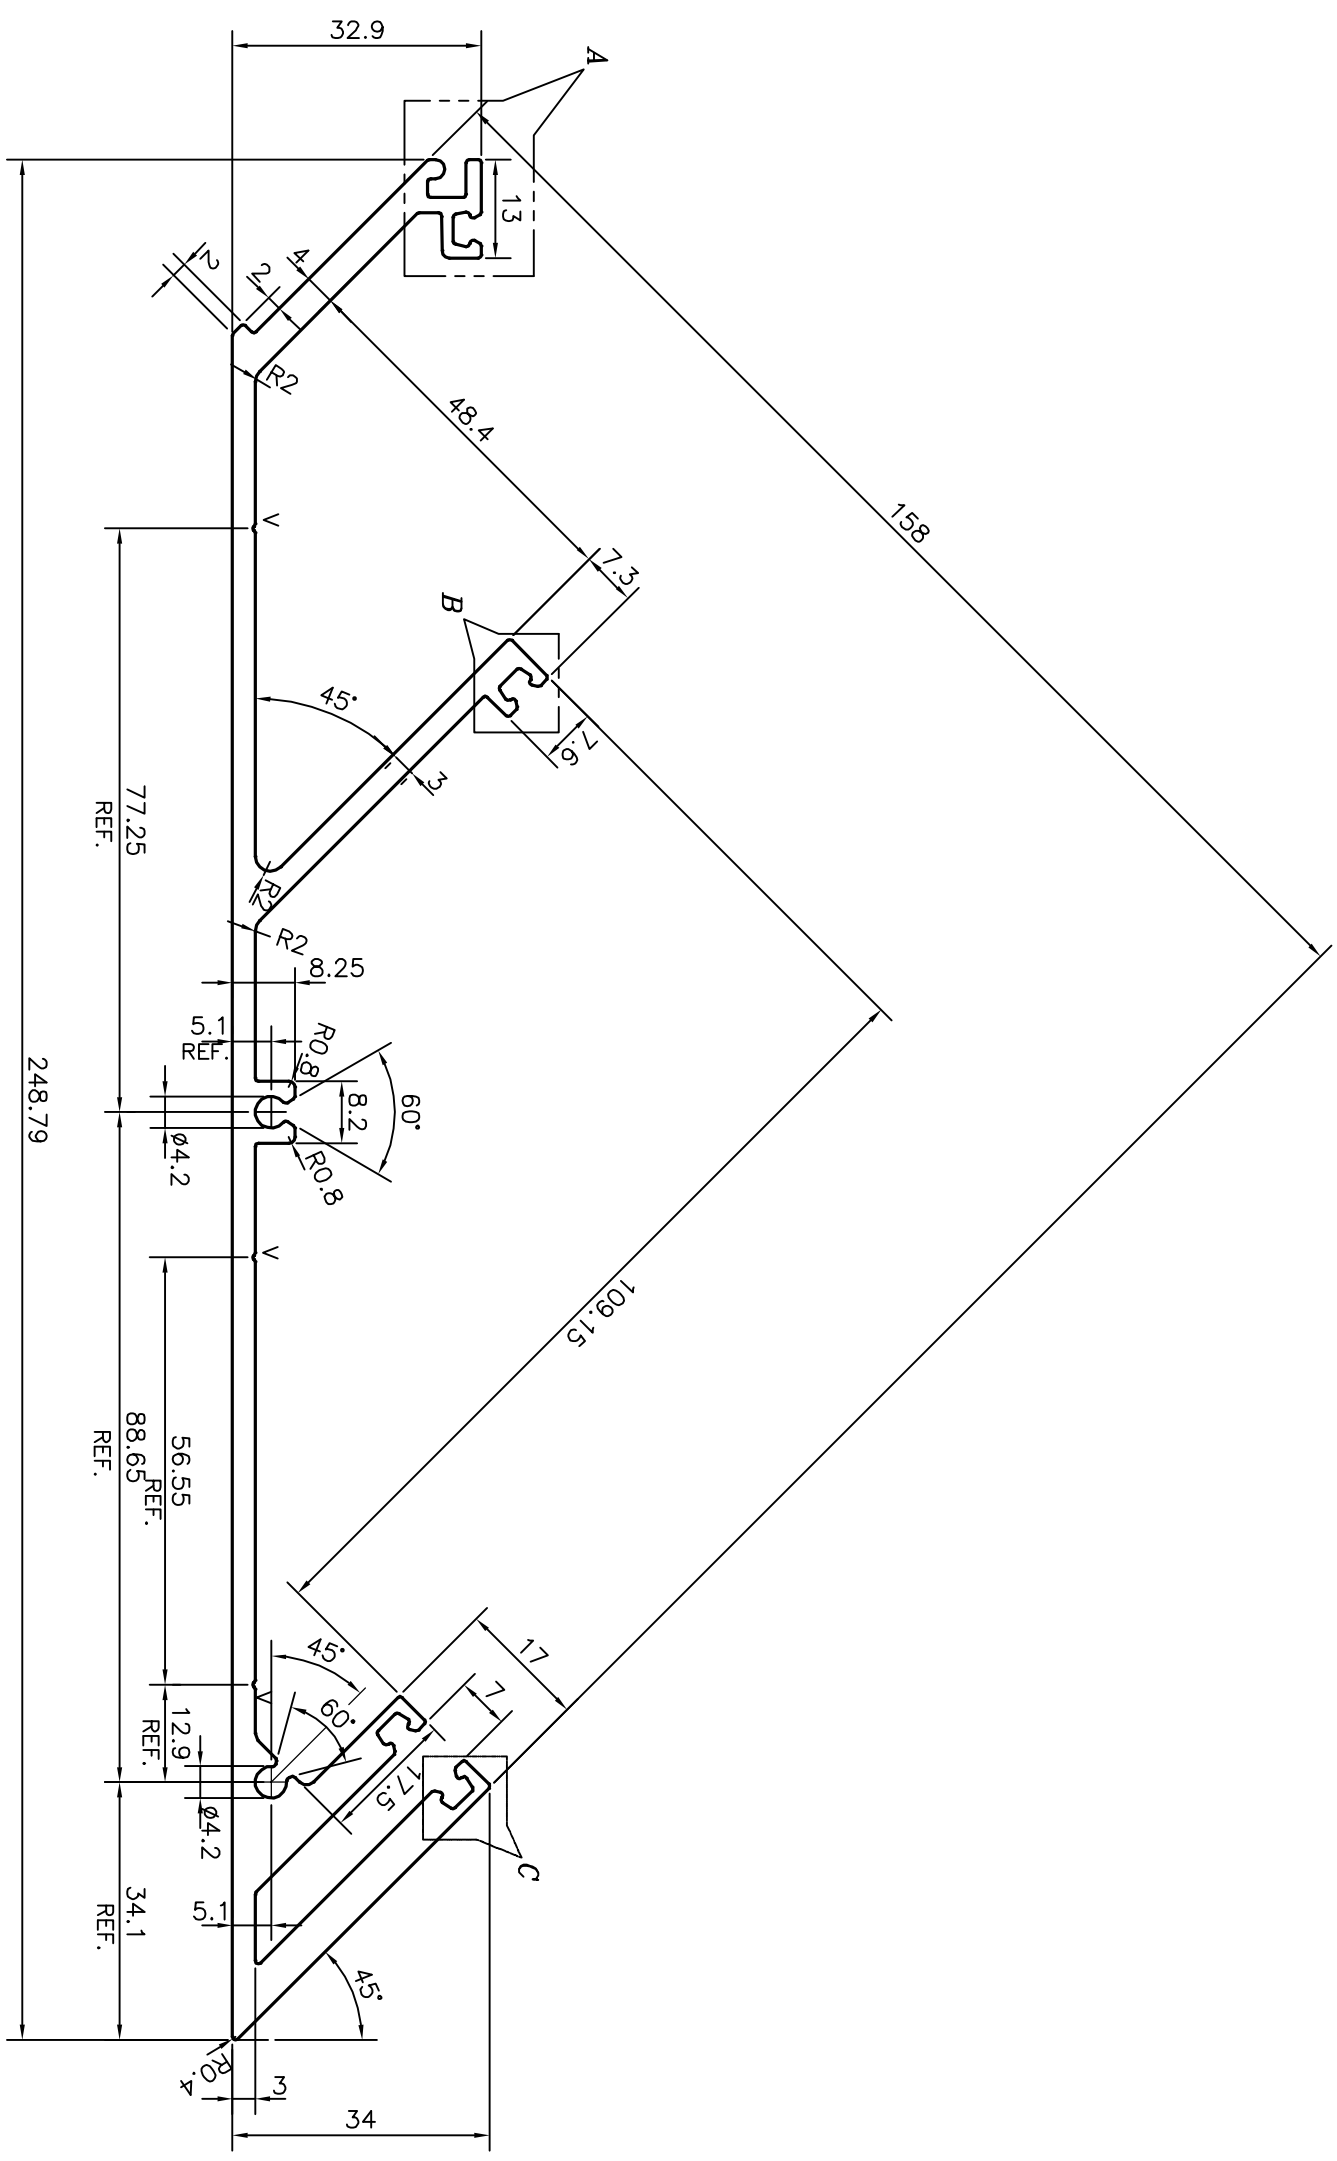

F = FULL RADIUS (ONE PLACE)
V = V GROOVE 0.3x90° (3 PLACES)

 <p>SYMBOL OF QUALITY AN ISO 9001 COMPANY</p>		<p>JINDAL ALUMINIUM LTD. BANGALORE-560073 (INDIA)</p>		NAME	DATE
				DRAWN	J.P. KAUSHIK
PARTY'S NAME		KSV INFRABUILD, GREATER NOIDA		CHECKED	
PARTY'S DRAWING No.		UCW-MF-226 10		APPROVED	B. NATARAJA
ALLOY & TEMPER		6063 T6		SCALE	1:1
DESCRIPTION		CURTAIN WALL SECTION		AREA mm ²	1404.96
				PERIMETER mm.	845.187
				WEIGHT kg/m	3.793
				DRAWING No.	P-17911-1
				SECTION No.	-
					S5721
					36178