
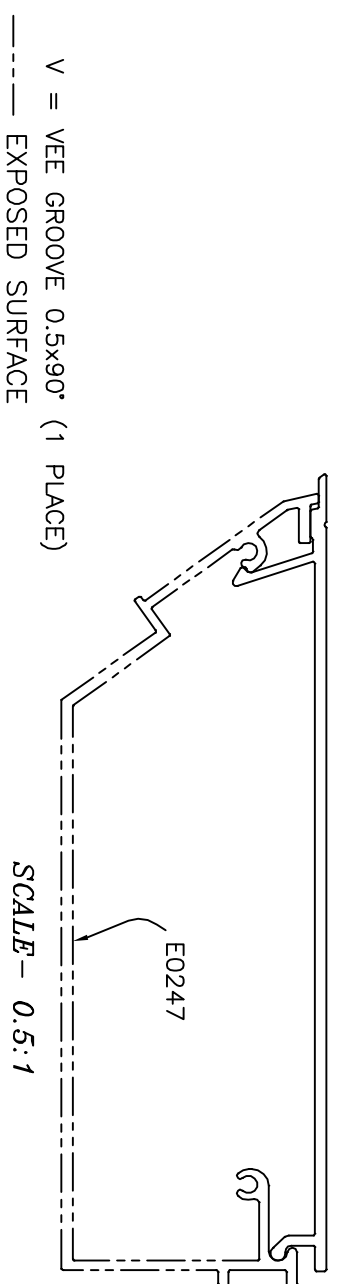



P-14201

E0248

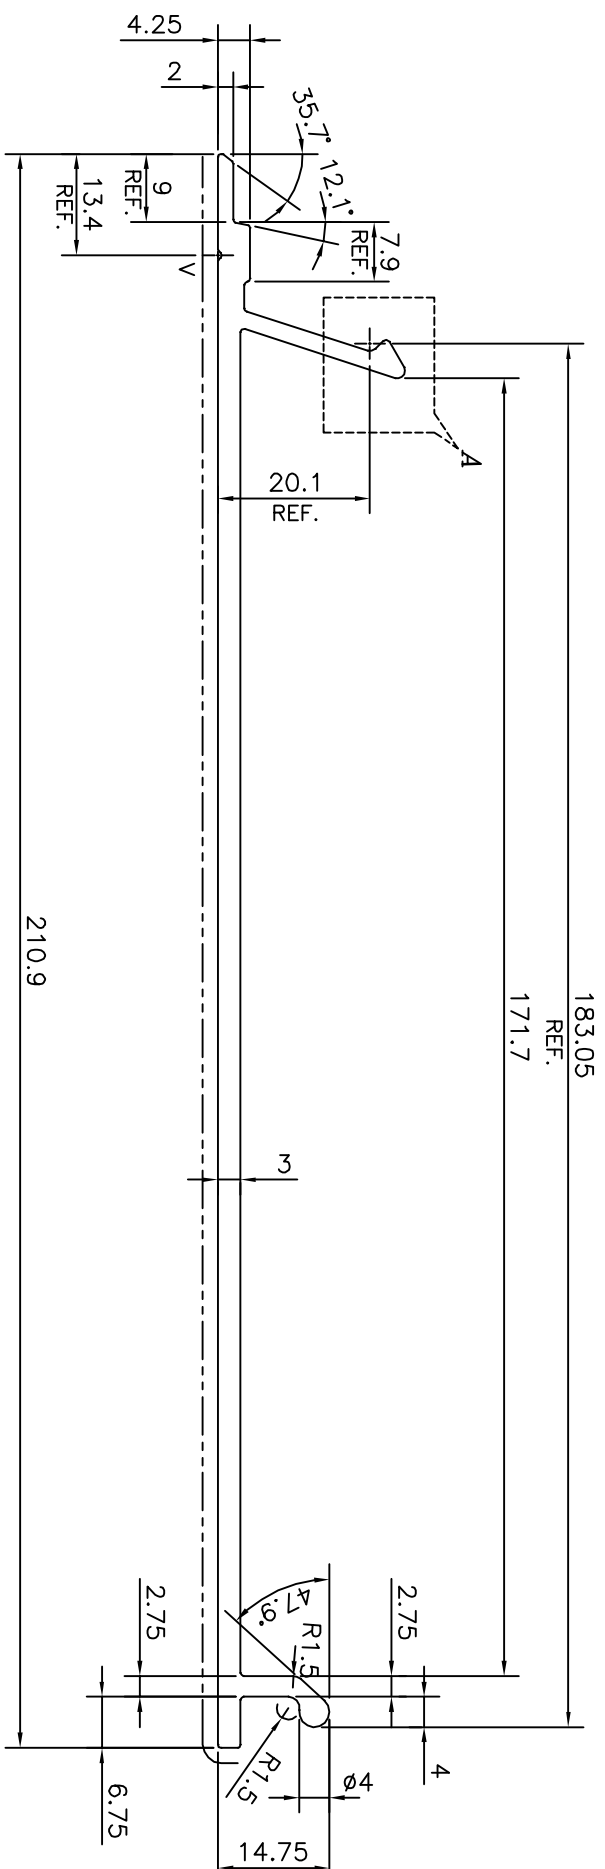

TOLERANCES ON OVERALL WIDTHS & WIDTHS ACROSS FLATS OF BARS, & REGULAR SECTIONS

UPTO 6.40mm - ±0.20	UPTO 32.0mm - ±0.38	UPTO 120.0mm - ±0.85
UPTO 10.0mm - ±0.23	UPTO 50.0mm - ±0.46	UPTO 160.0mm - ±1.02
UPTO 12.0mm - ±0.25	UPTO 60.0mm - ±0.53	UPTO 200.0mm - ±1.14
UPTO 16.0mm - ±0.28	UPTO 80.0mm - ±0.69	UPTO 250.0mm - ±1.40
UPTO 25.0mm - ±0.30	UPTO 100.0mm - ±0.75	UPTO 300.0mm - ±1.65

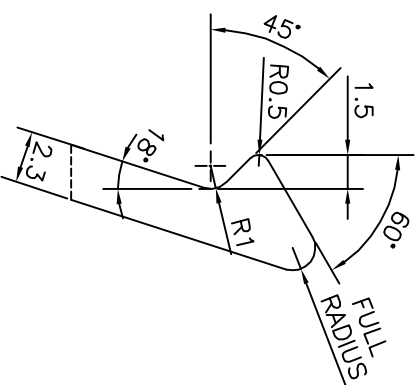

DETAIL OF "A"  
SCALE 3:1

<p>SYMBOL OF QUALITY AN ISO 9001 COMPANY</p>		<p><b>JINDAL ALUMINIUM LTD.</b> BANGALORE-560073 (INDIA)</p>		DRAWN	NAME	DATE
				CHECKED	PARVESH	05-12-2014
				APPROVED	S.S.GARG	16-12-2014
				SCALE	1:1	
				AREA	mm <sup>2</sup> 729.134	
				PERIMETER	mm. 499.938	
				WEIGHT	kg/m 1.969	
PARTY'S NAME	ALUFIT (INDIA) PRIVATE LIMITED, BANGALORE	DRAWING No.	SECTION No.			
PARTY'S DRAWING No.	AS PER AUTOCAD DRAWING-GD-D2 & REQUIREMENT	P-14201	-			
ALLOY & TEMPER	6063 T6	E0248	E0248			
DESCRIPTION	CURTAIN WALL SECTION-SNAP ON BEADING 3					

- ALL DIMENSIONS ARE IN mm.
- ROUND OFF ALL SHARP CORNERS WITH 0.40 mm.
- TOLERANCES WILL BE AS PER IS:3965-1981, UNLESS OTHERWISE SPECIFIED