



P-25853


G101212

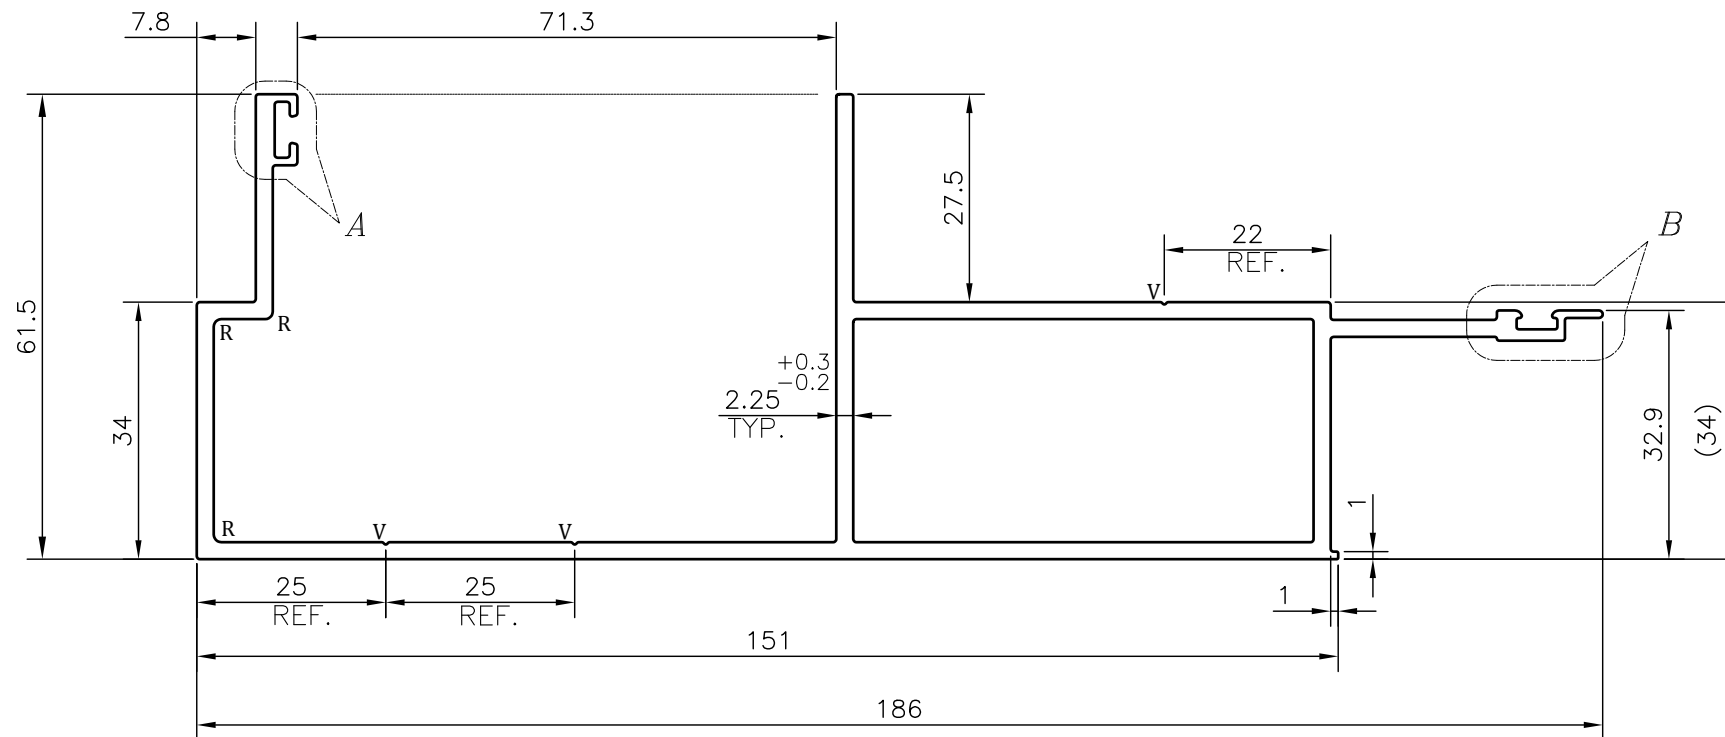

SCALE 1:1

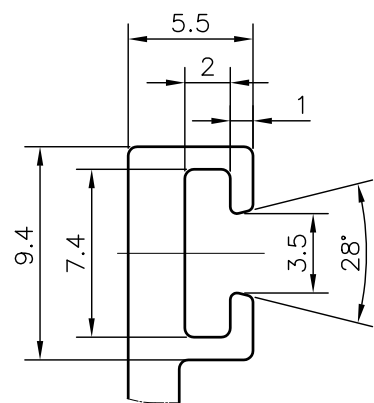

DETAIL "A"
SCALE 3:1

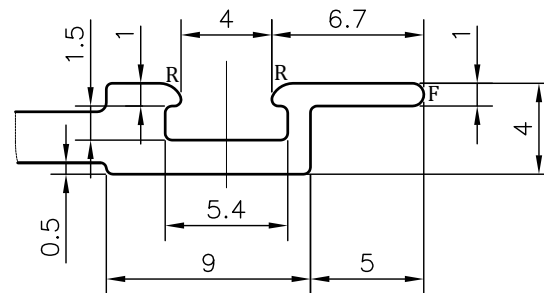

DETAIL "B"
SCALE 3:1

CONTROLLED COPY

- R= RADIUS 1mm (5 PLACES)
- F= FULL RADIUS (1 PLACE)
- V= V-GROOVE 0.3x90° (3 PLACES)

1. STRAIGHTNESS= 1.7mm/M
2. TWIST= 1.7mm/M
3. ANGULARITY= $\pm 2^\circ$
4. FLATNESS= 0.007xWIDTH

<p>SYMBOL OF QUALITY AN ISO 9001 COMPANY</p>	<p>JINDAL ALUMINIUM LTD. BANGALORE-560073 (INDIA)</p>	NAME	DATE
		DRAWN	ADITYA N 04-08-2023
<p>1. ALL DIMENSIONS ARE IN mm. 2. ROUND OFF ALL SHARP CORNERS WITH 0.40 mm. 3. TOLERANCES WILL BE AS PER BS:EN-755-9 , UNLESS OTHERWISE SPECIFIED</p>		CHECKED	
		APPROVED	B.NATARAJA 10-08-2023
<p>PARTY'S NAME</p>		SCALE	1:1
		AREA mm ²	921.247
<p>PARTY'S DRAWING No.</p>		PERIMETER mm.	655.18
		WEIGHT kg/m	2.487
<p>ALLOY & TEMPER</p>		DRAWING No.	SECTION No.
		P-25853	7000001348
<p>DESCRIPTION</p>		G101212	G101212
		6063 T6	PRODUCT CODE:-055 HSN CODE:-76042100
<p>CURTAIN WALL SECTION</p>			