


P-JAL-B-318-1


G101673

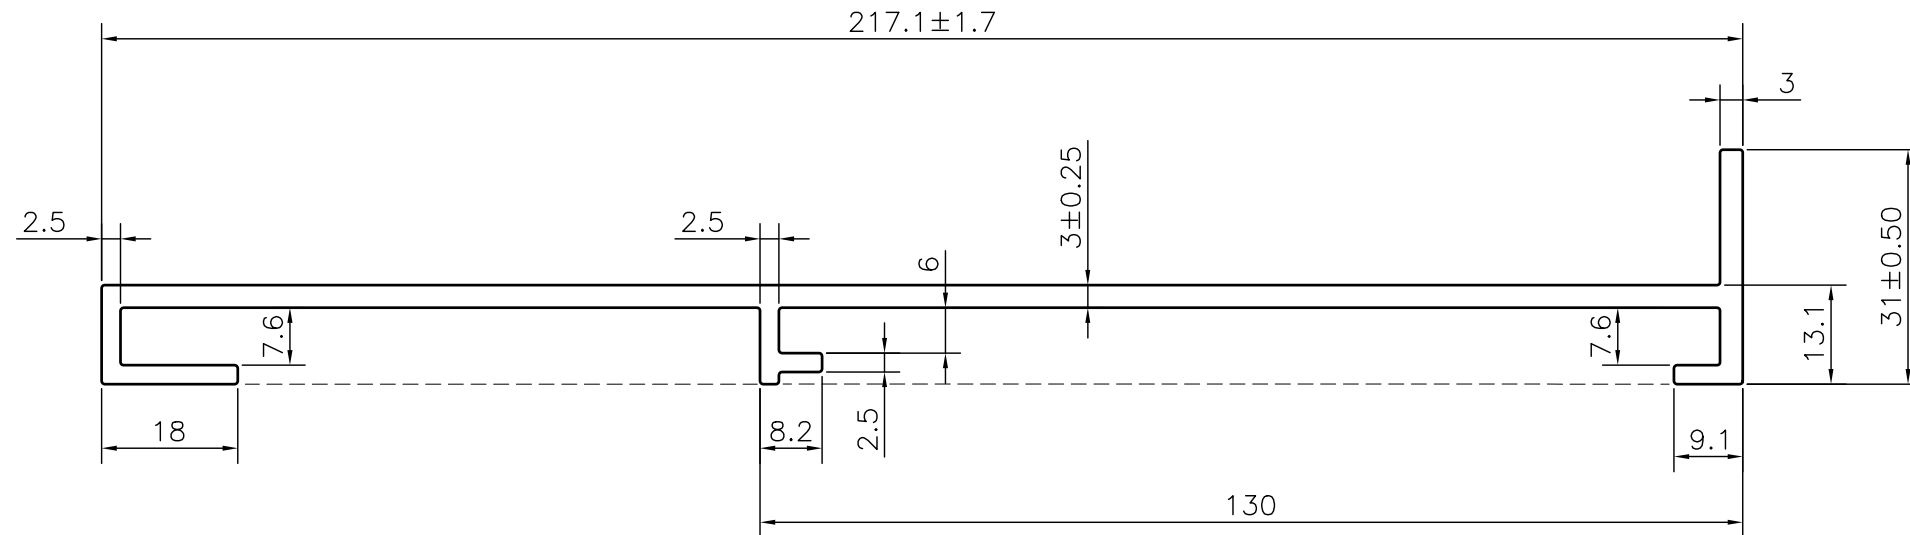

1. STRAIGHTNESS= 1.7mm/M
2. TWIST= 1.7mm/M
3. ANGULARITY= ±2°
4. FLATNESS= 0.007xWIDTH

Q00903

CONTROLLED COPY

 SYMBOL OF QUALITY AN ISO 9001 COMPANY	JINDAL ALUMINIUM LTD. BHIWADI-301019 (INDIA)		NAME	DATE	
			DRAWN	ASHUTOSH	13-10-2023
1. ALL DIMENSIONS ARE IN mm. 2. ROUND OFF ALL SHARP CORNERS WITH 0.40 mm. 3. TOLERANCES WILL BE AS PER BS:EN-755-9 , UNLESS OTHERWISE SPECIFIED			CHECKED	PARVESH	07-12-2023
			APPROVED	R.G.PAREKH	07-12-2023
PARTY'S NAME NITSON & AMITSU PVT. LTD., NEW DELHI			SCALE	1:1	
			AREA mm ²	853.913	
PARTY'S DRAWING No. AS PER DRAWING			PERIMETER mm.	587.42	
			WEIGHT kg/m	2.306	
ALLOY & TEMPER 6063 T6			DRAWING No.	SECTION No.	
			P-JAL-B-318-1	700001835	
DESCRIPTION CURTAIN WALL SECTION-SUB FRAME FIXING LOUVER			G101673	G101673	
			PRODUCT CODE:-055		
			HSN CODE:- 76042990		