


P-14576-1

S4452

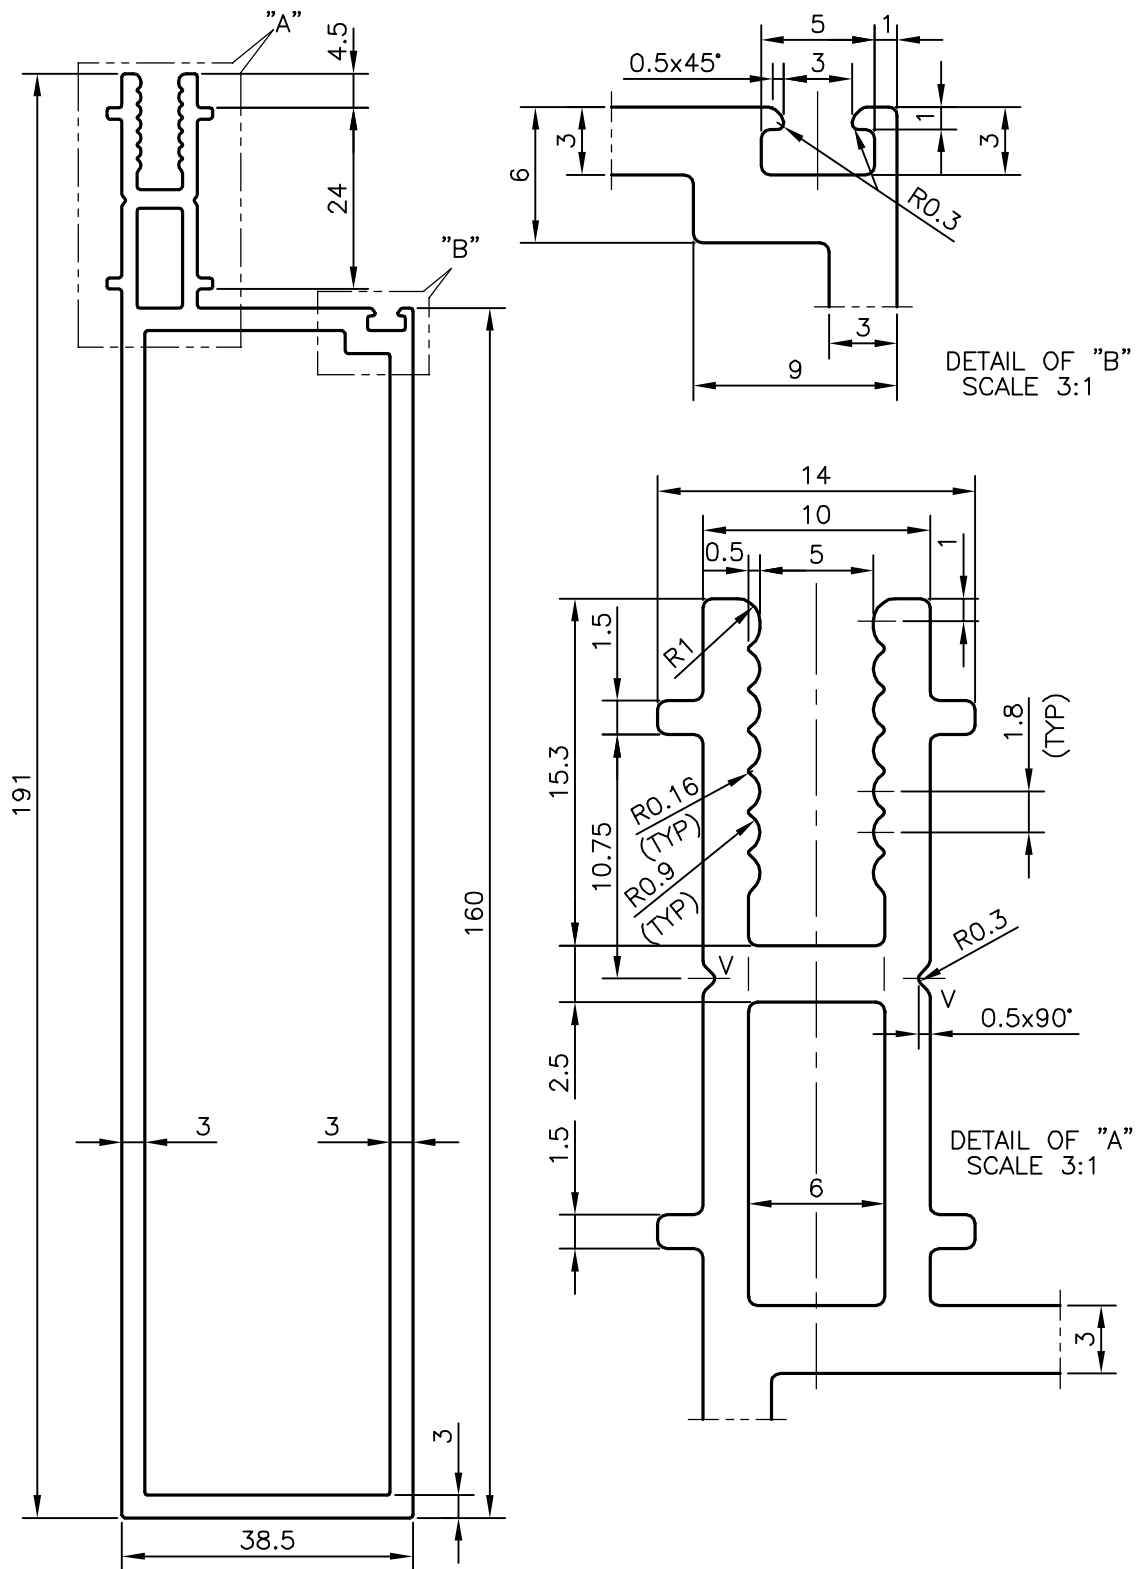

V = VEE-GROOVE 0.5x90° (2 PLACES)



SYMBOL OF QUALITY  
AN ISO 9001 COMPANY

**JINDAL ALUMINIUM LTD.**  
BANGALORE-560073 (INDIA)

	NAME	DATE
DRAWN	J.P.KAUSHIK	02-05-2015
CHECKED		
APPROVED	S.S.GARG	08-05-2015
SCALE		1:1
AREA mm <sup>2</sup>		1318.702
PERIMETER mm.		515.243
WEIGHT kg/m		3.560
DRAWING No.	SECTION No.	
P-14576-1	-	
S4452	S4452	

1. ALL DIMENSIONS ARE IN mm.
2. ROUND OFF ALL SHARP CORNERS WITH 0.40 mm.
3. TOLERANCES WILL BE AS PER IS:6477-1983 UNLESS OTHERWISE SPECIFIED

PARTY'S NAME	GLAZE TECNO INDIA, MUMBAI
PARTY'S DRAWING No.	AS PER DRAWING & REQUIREMENT
ALLOY & TEMPER	HE9 WP
DESCRIPTION	CURTAIN WALL SECTION-END MULLION